




Planting Schedule

Trees				
Number	Species	Girth	Height	Specification
4	Acer campestre	6-8cm	250-300cm	B :2x :Light Standard :Clear Stem 150-175 :4 brks
2	Alnus glutinosa	6-8cm	250-300cm	B :2x :Light Standard :Clear Stem 150-175 :4 brks
1	Carpinus betulus	6-8cm	250-300cm	B :2x :Light Standard :Clear Stem 150-175 :4 brks
146	Carpinus betulus	60-80cm	BR	:Transplant
4	Ilex aquifolium	150-175cm		leader with laterals
2	Malus domestica 'Ansell'	175-200cm	Half Standard	:M111 rootstock :Clear Stem 100-125cm :3 brks
1	Malus domestica 'Arlingham Schoolboys'	175-200cm	Half Standard	:M111 rootstock :Clear Stem 100-125cm :3 brks
1	Malus domestica 'Ben Lans'	175-200cm	Half Standard	:M111 rootstock :Clear Stem 100-125cm :3 brks
2	Malus domestica 'Box Kernel'	175-200cm	Half Standard	:M111 rootstock :Clear Stem 100-125cm :3 brks
1	Malus domestica 'Chaxhill Red'	175-200cm	Half Standard	:M111 rootstock :Clear Stem 100-125cm :3 brks
1	Malus domestica 'Christmas Pippin'	8-10cm	175-200cm	RB :2x :Light Standard :3/5 brks
1	Malus domestica 'Corse Hill'	175-200cm	Half Standard	:M111 rootstock :Clear Stem 100-125cm :3 brks
1	Malus domestica 'Elmore Pippin'	175-200cm	Half Standard	:M111 rootstock :Clear Stem 100-125cm :3 brks
1	Malus domestica 'Fletcher'	175-200cm	Half Standard	:M111 rootstock :Clear Stem 100-125cm :3 brks
1	Malus sylvestris	12-14cm	350-425cm	RB :3x :Heavy Standard :Clear Stem 175-200 :3/5 brks
2	Malus sylvestris	10-12cm	300-350cm	C :Selected Standard :Clear Stem 175-200 :4 brks
5	Prunus avium	6-8cm	250-300cm	B :2x :Light Standard :Clear Stem 150-175 :4 brks
1	Prunus domestica 'Dennistons Superb'	8-10cm	175-200cm	RB :2x :Light Standard :3/5 brks
3	Prunus padus	6-8cm	250-300cm	B :2x :Light Standard :Clear Stem 150-175 :4 brks
2	Quercus robur	6-8cm	250-300cm	B :2x :Light Standard :Clear Stem 150-175 :4 brks
1	Quercus robur	18-20cm	450-500cm	RB :3x :Extra Heavy Standard :Clear Stem min. 200
1	Salix alba	6-8cm	250-300cm	B :2x :Light Standard :Clear Stem 150-175 :4 brks
2	Sorbus aucuparia 'Streetwise'	12-14cm	350-425cm	RB :3x :Heavy Standard :Clear Stem 175-200 :5 brks
4	Tilia cordata	12-14cm	350-425cm	RB :3x :Heavy Standard :Clear Stem 175-200 :3/5 brks
1	Ulmus 'New Horizon'	6-8cm	250-300cm	B :2x :Light Standard :Clear Stem 150-175 :4 brks

Shrubs

Number	Species	Height	Specification	Density
223	Acer campestre	40-60cm	BR :1+1	0.3Ctr Double Staggered at 0.5m offset
665	Crataegus monogyna	40-60cm	BR :1+1	0.3Ctr Double Staggered at 0.5m offset
149	Euonymus europaeus	40-60cm	BR :1+1	0.3Ctr Double Staggered at 0.5m offset
149	Malus sylvestris	40-60cm	BR :1+1	0.3Ctr Double Staggered at 0.5m offset
149	Rhamnus cathartica	40-60cm	BR :1+1	0.3Ctr Double Staggered at 0.5m offset
149	Sambucus nigra	40-60cm	BR :1+1	0.3Ctr Double Staggered at 0.5m offset

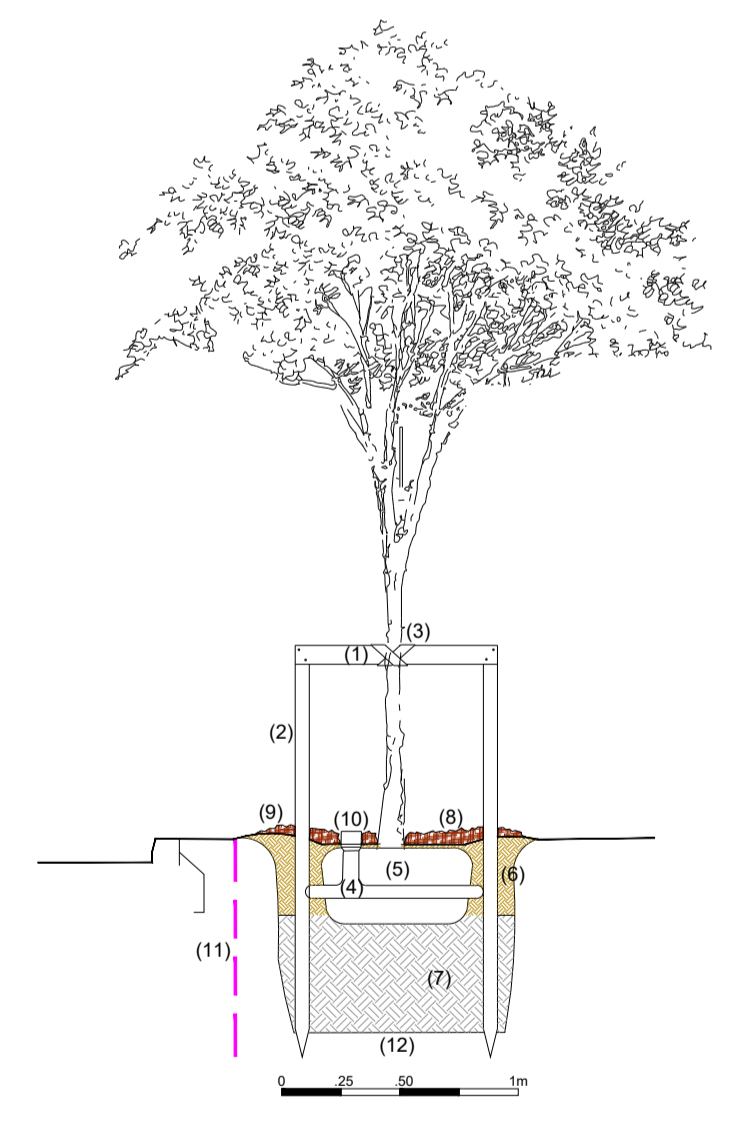

- STANDARD TREE - PLANTING DETAIL**
SCALE - 1:20
- 100x38mm section, treated softwood timber cross spar fixed to posts with galvanized nails.
 - Pressure impregnated turned timber stakes (min 75mm diameter)
 - Rubber strap and rubber spacer collar - strap overlapped and fixed to timber cross spar with galvanized clout headed nails
 - Plastic perforated pipe - Greenleaf RootRain Metro or similar
 - Root ball
 - 300mm depth of topsoil in accordance with BS3882 with ameliorators in accordance with soil analysis
 - 500mm suitable loosened subsoil
 - 75mm amenity grade bark mulch with 100-120mm diameter clear area adjacent to tree bole
 - Raised edge to tree pit to retain mulch and precipitation
 - Watering tube
 - Root barrier located to protect services and hard surfaces as required
 - 1000x1000x800mm tree pit with the sides and bottom of pit to be broken up by forking prior to planting

Scale: 1:200

Application Boundary

Ownership Boundary

Retained Tree

Retained Hedgerow

Proposed Tree

Proposed Native Hedgerow

Proposed Species Rich Short Grass

Proposed Meadow Grass

Proposed Pond/Rain Garden

Proposed Grid Stabilized Cotswold Chippings

Proposed Porcelain Flag Paving

Cobbles to Threshold

Compacted Gravel

Proposed Dry Stone Walls

Timber Post and Rail Fence

Client: JVAT Developments

Project: Stanmore House

Title: Detailed Hard and Soft Landscape Plan

Planning

2159 DLA - DR L 002 P01

DAVIES LANDSCAPE ARCHITECTS

Office 10, 1-2 King Street, Bristol, Gloucestershire, GL5 3BS