



North Elevation




East Elevation




South Elevation




West Elevation

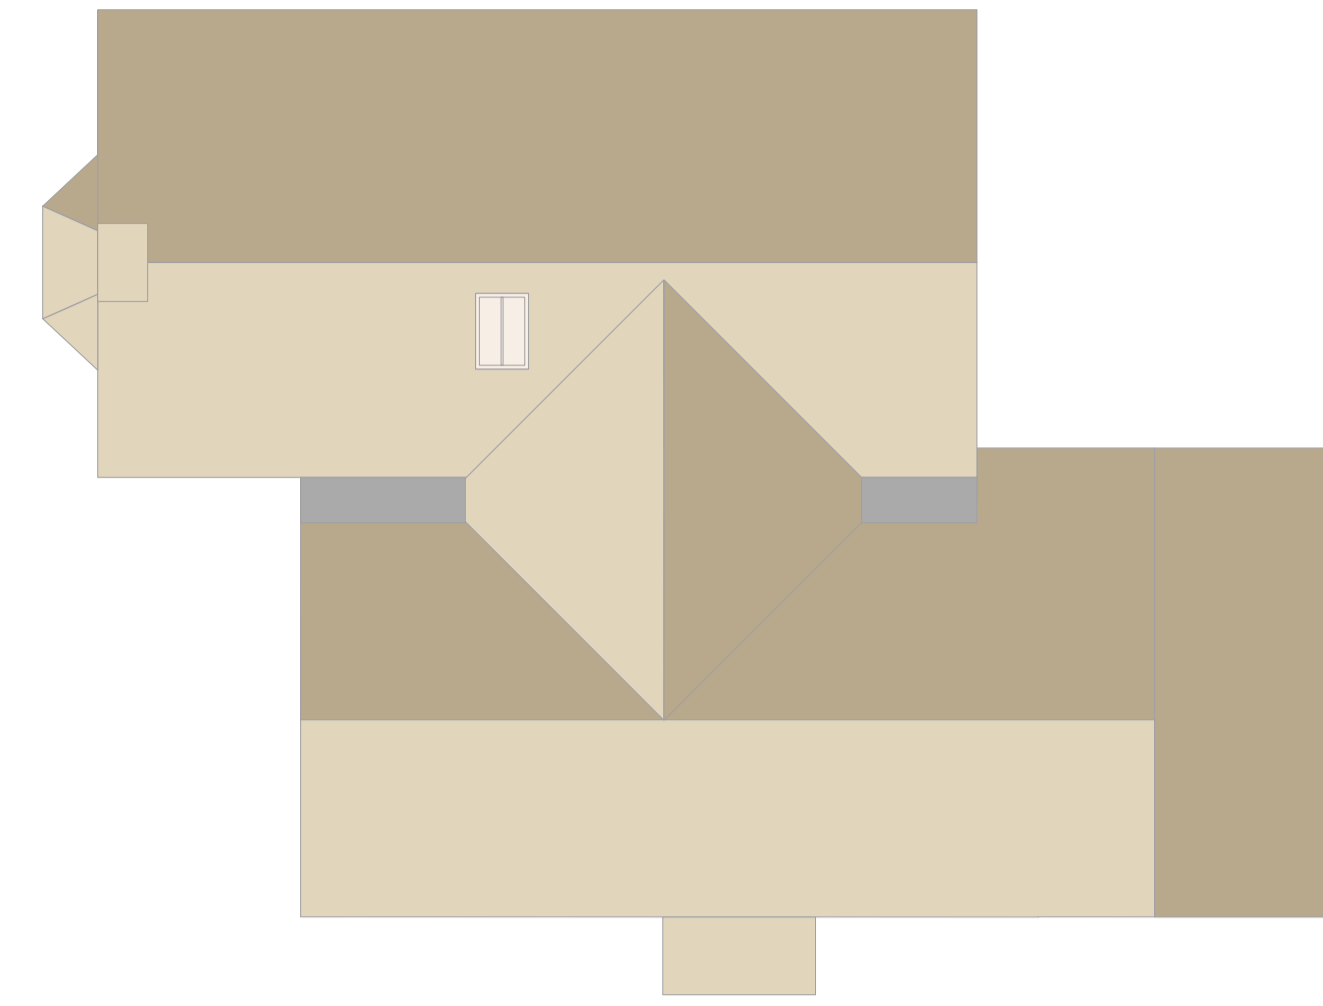

Roof Plan

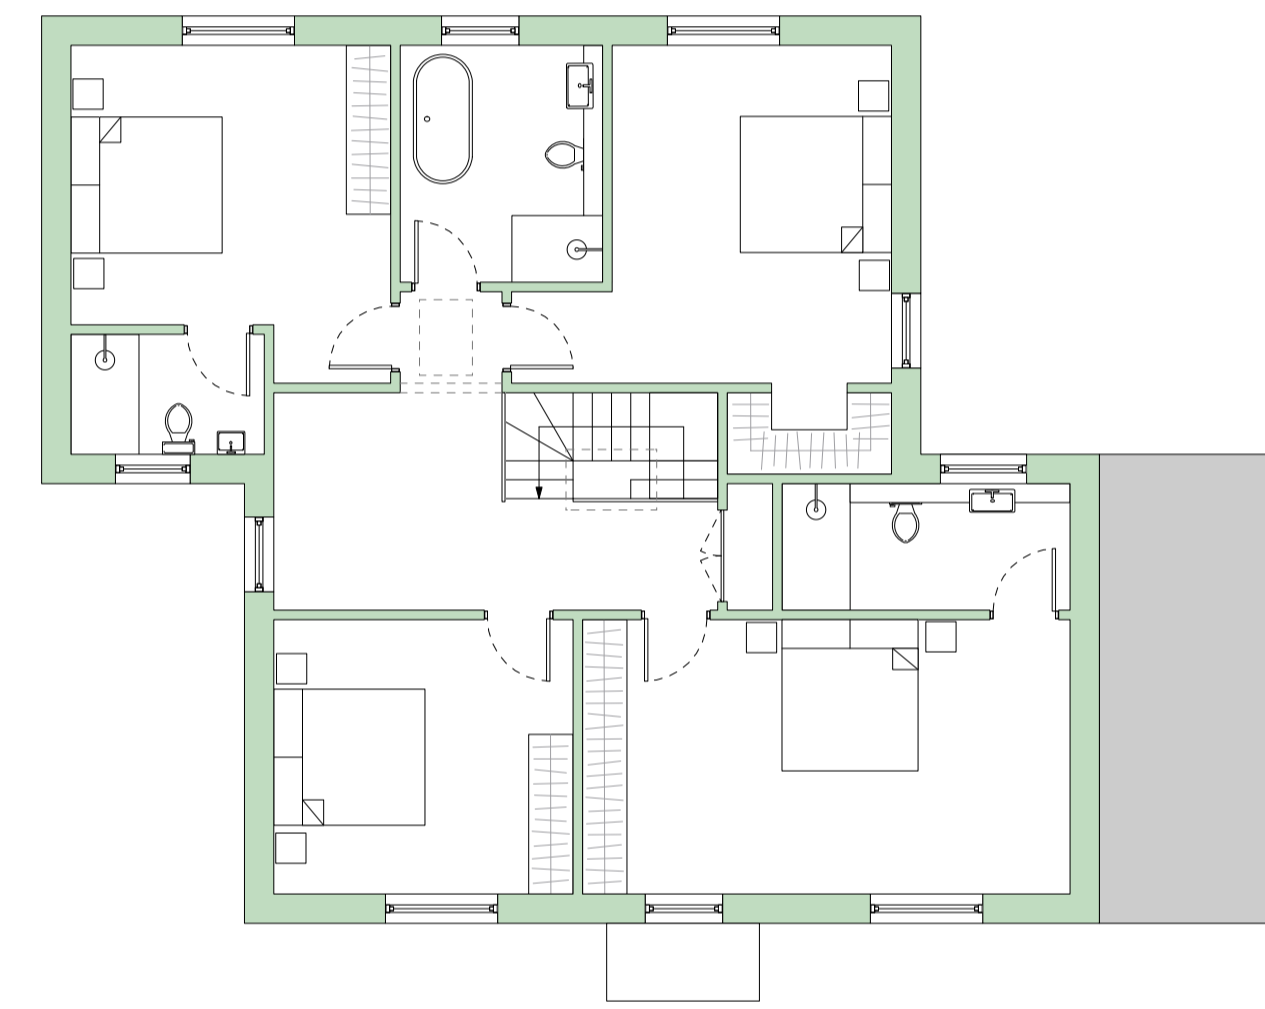

First Floor Plan

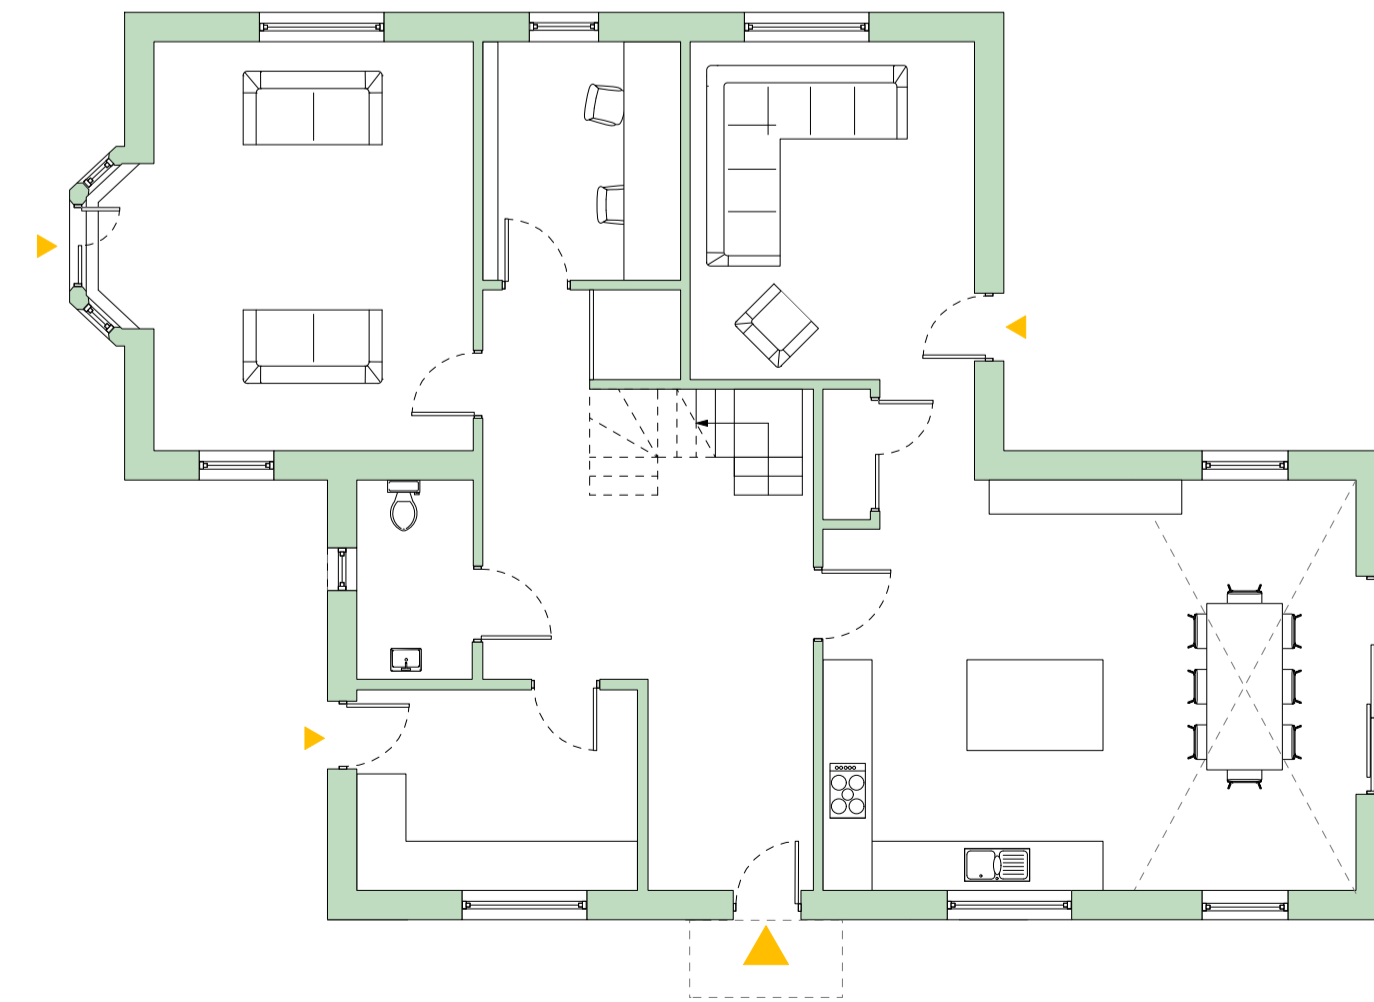

Ground Floor Plan


**Gross Internal Area**

Ground Floor 135 sqm  
 First Floor 119 sqm  
**Total GIA\* 254 sqm**

\* Excludes Car Port



0 1 2 3 4 5m

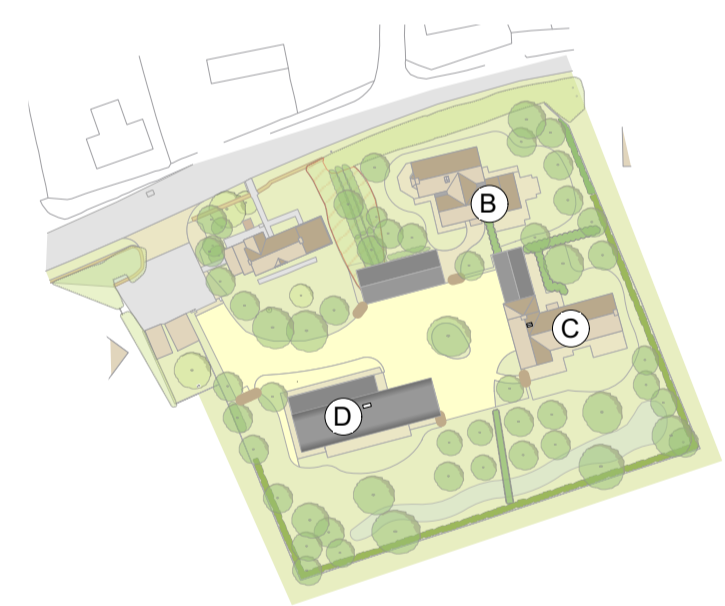

Reference Plan  
 Not to Scale

**Notes**

1. This drawing remains copyright of Blake Architects Limited and may not be reproduced or copied without consent in writing.
2. For construction use figured dimensions only.
3. Any discrepancies between site and drawings to be reported to the architect immediately.
4. Read in conjunction with all relevant structural and mechanical & electrical engineers drawings.
5. Survey undertaken by:

REVISIONS				
Rev. C	21.03.2024 First floor plan correction			
Rev. B	09.01.2024 Revised layout, windows removed for privacy			
Rev. A	19.12.2023 Revised layout following pre application response			
PROJECT				
Stanmore House				
ADDRESS				
Stanmore House, Ewen, Cirencester, GL7 6BU				
DRAWN BY				
Blake Architects Limited 1 Coves Barn, Winstone Gloucestershire, GL7 7JZ (t) 01295 841407 (e) mail@blakearchitects.co.uk www.blakearchitects.co.uk				
TITLE				
Proposed Drawings House B				
DRAWING NUMBER				
23.13.03.B.10				
STATUS				
Planning				
DRAWN	CHECKED	DATE	SCALE	REVISION
ET	JN	21.03.24	1:100 @ A1	C