


SOUTH EAST ELEVATION

WALLS - PRECAST CONCRETE PANELS AND VERTICAL YORKSHIRE BOARDING

ROOFING - NATURAL GREY ETERNIT PROFILE 6R SINGLE SKIN
FIBRE CEMENT SHEETING (10 DEGREE PITCH) WITH GRP ROOFLIGHTS

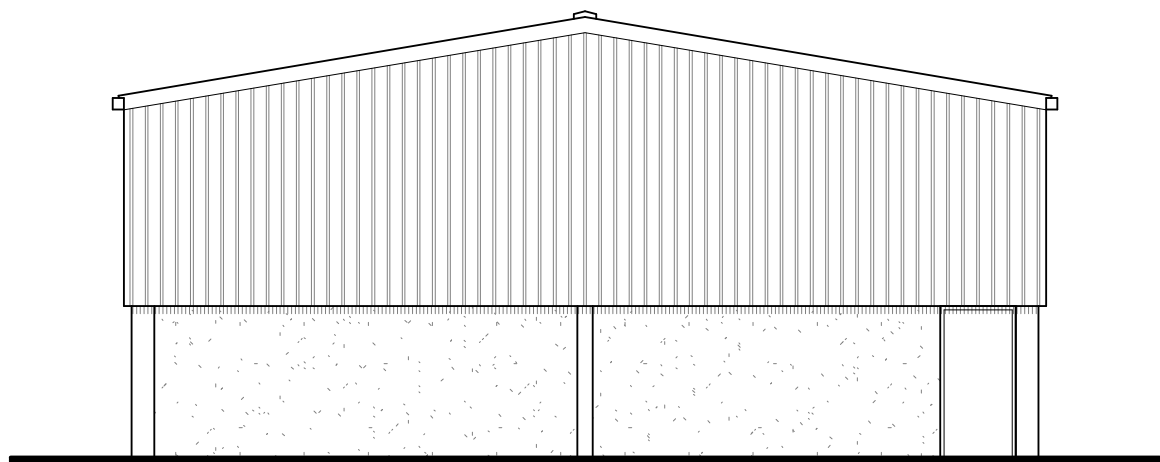

NORTH WEST ELEVATION

B 25.01.24. - GENERAL AMENDMENTS
A 19.01.24. - GENERAL AMENDMENTS

Bourne Rural
PLANNING CONSULTANCY LTD

Client:	MR J BENFIELD
Job:	HARRIS PIECE HEYTHROP ROAD HEYTHROP CHIPPING NORTON
Dwg no:	2452 / 05 B
Title:	ELEVATIONS 1 + 2
Date:	JULY 2023
Scale:	1:100

responsibility will not be accepted for errors made by others in scaling from this drawing, all construction information should be taken from figured dimensions only, if in doubt ask.