




FRONT / SOUTHERN ELEVATION




SIDE / WESTERN ELEVATION



REAR / NORTHERN ELEVATION

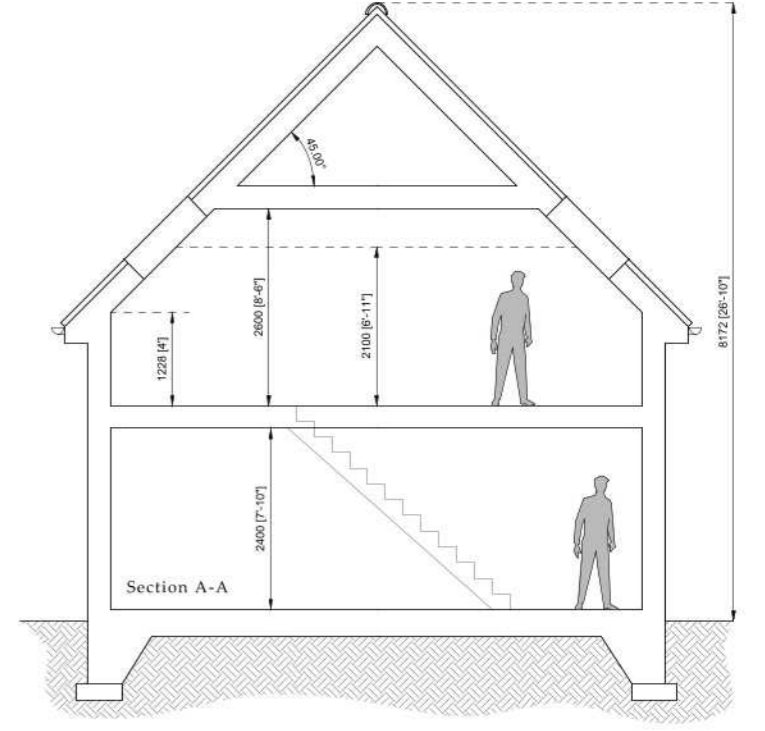



GROUND FLOOR

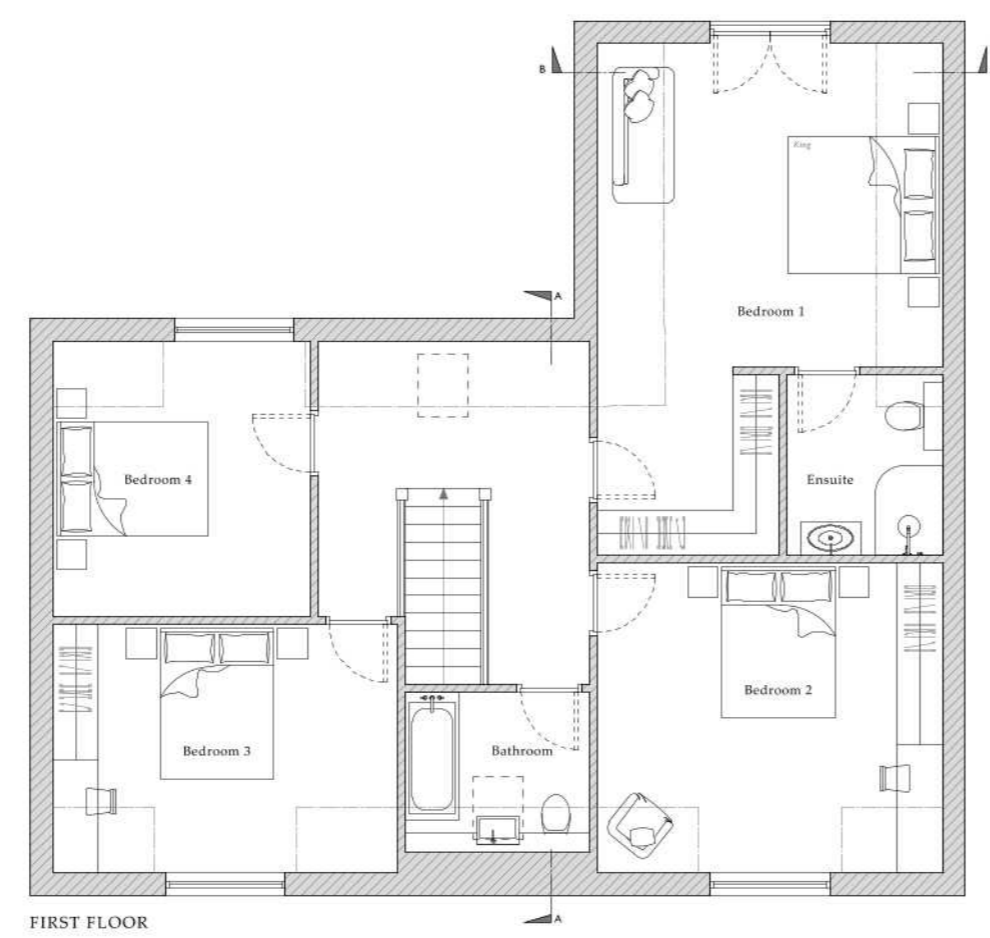

FIRST FLOOR



SIDE / EASTERN ELEVATION

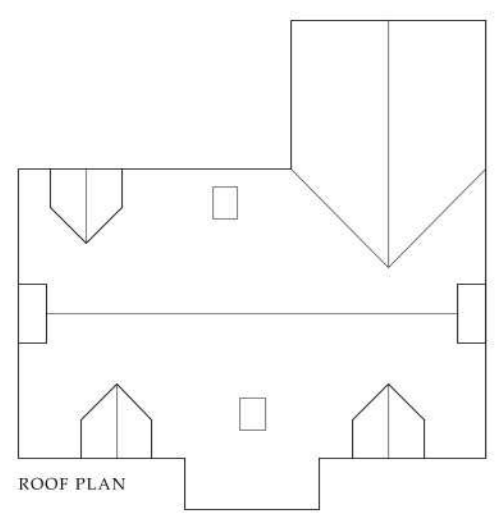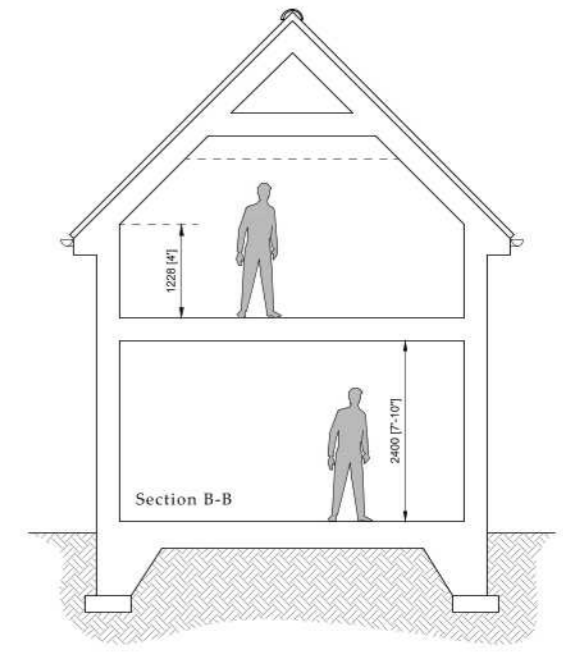

ROOF PLAN

**ANDREW CLOVER
PLANNING
AND DESIGN**

T: 01507 307485
mail@andrewcloverplanninganddesign.co.uk
www.andrewcloverplanninganddesign.co.uk

Project	Proposed Dwelling	
Location	26 Station Road, Burgh le Marsh	
Drawing Title	Proposed Plans & Elevations	
Status	Planning	
Date	22.03.2024	
Scale	1:100 & 1:200 @ A2	
Drawing No.	51123-04	Rev
<p>This drawing is for illustrative purposes and for planning approval only. It should not be used for construction and therefore risk identification under the Construction (Design & Management) Regulations has not been carried out.</p> <p>This drawing is the property of Andrew Clover Planning and Design Ltd and must not be reproduced without prior written consent.</p> <p>Do not scale from this drawing, use printed dimensions only.</p>		