



FRONT / SOUTH WESTERN ELEVATION





SIDE / NORTH WESTERN ELEVATION




REAR / NORTH EASTERN ELEVATION




SIDE / SOUTH EASTERN ELEVATION

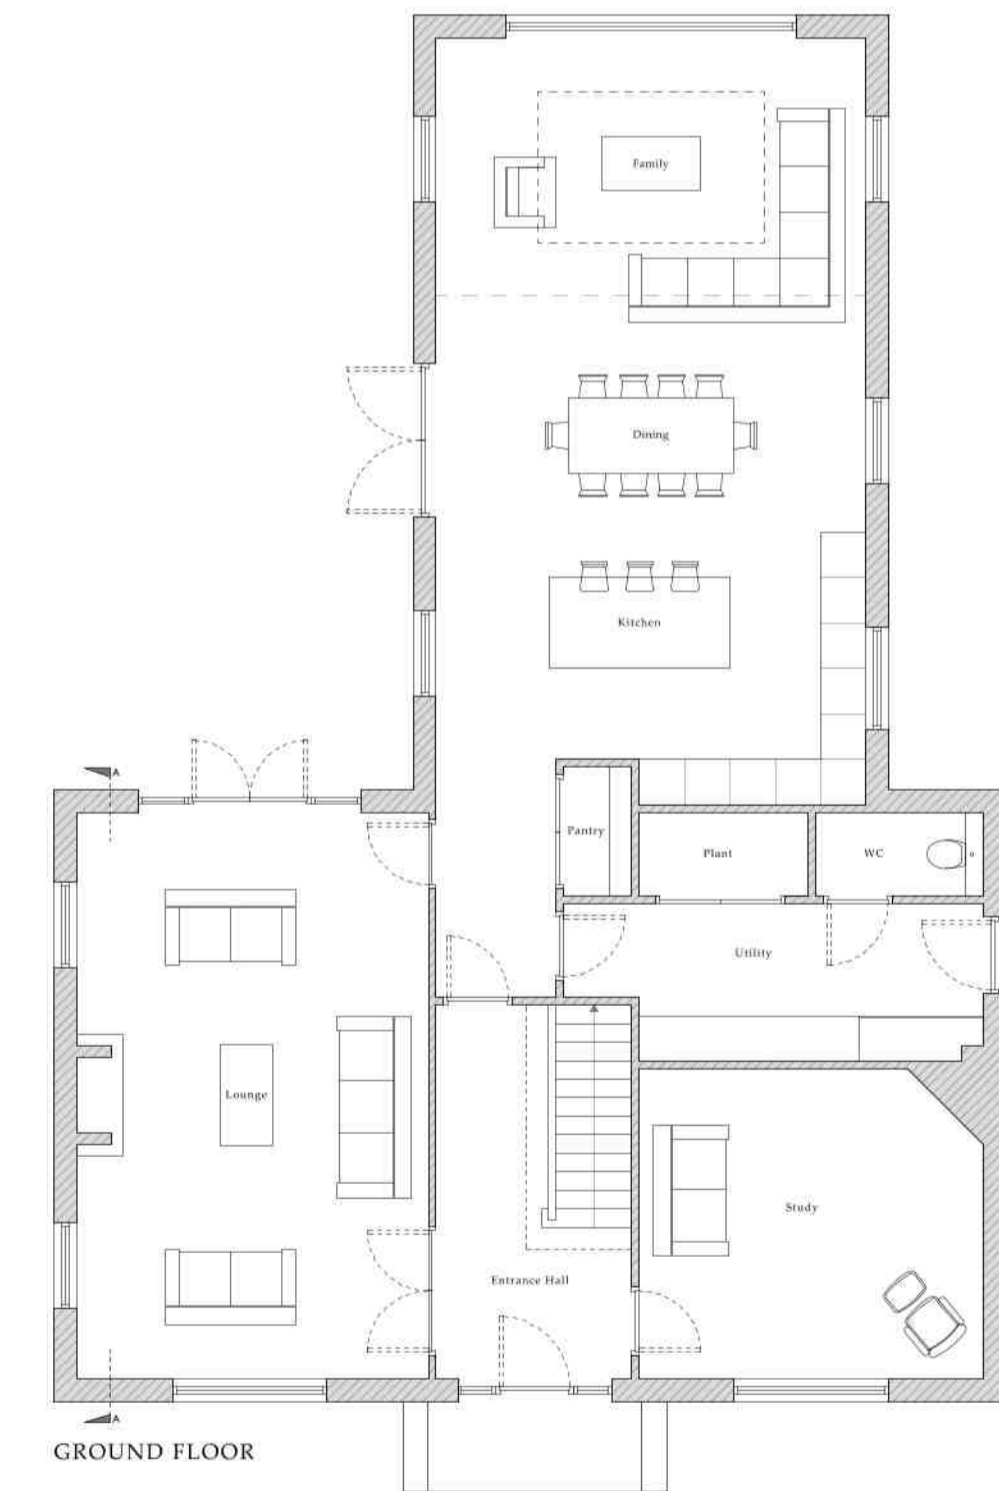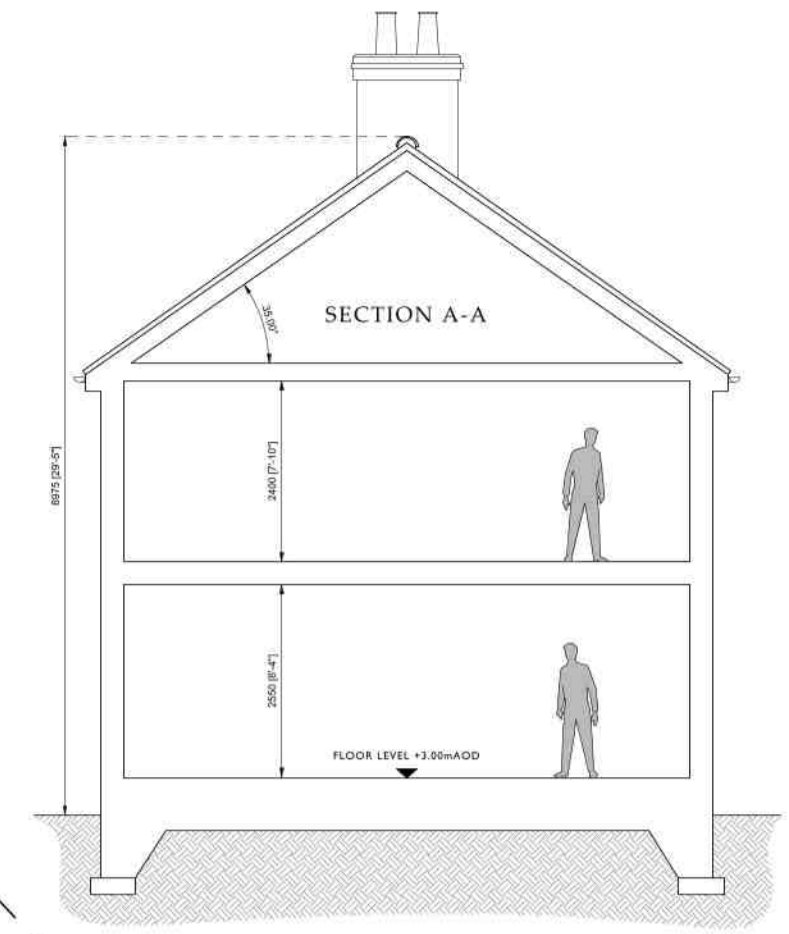

GROUND FLOOR

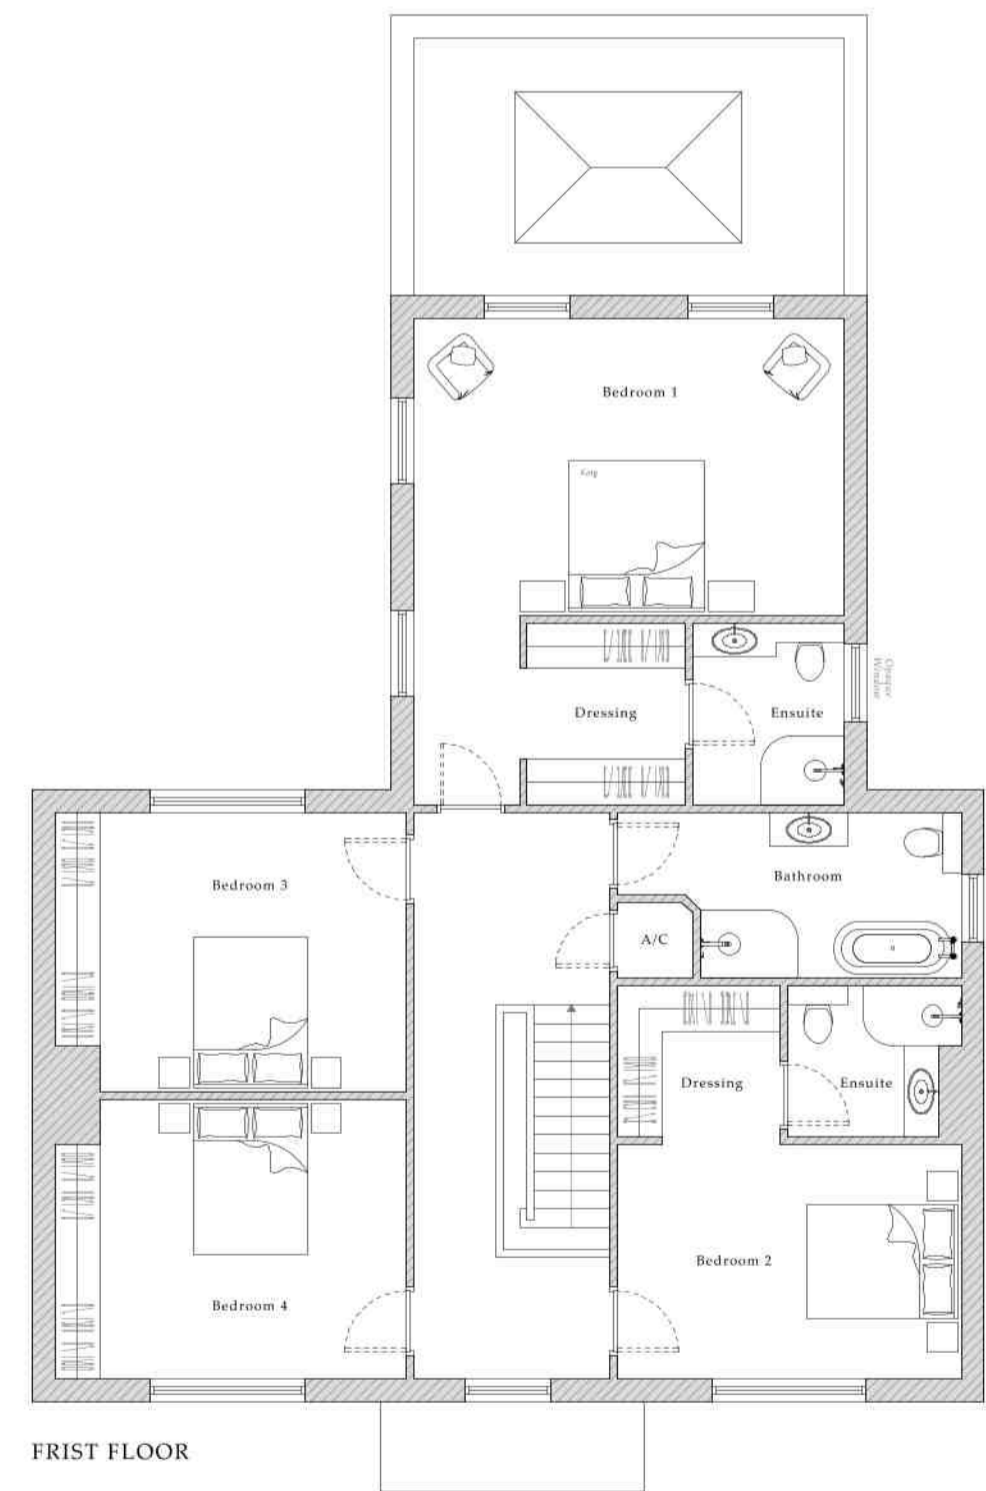

FRIST FLOOR

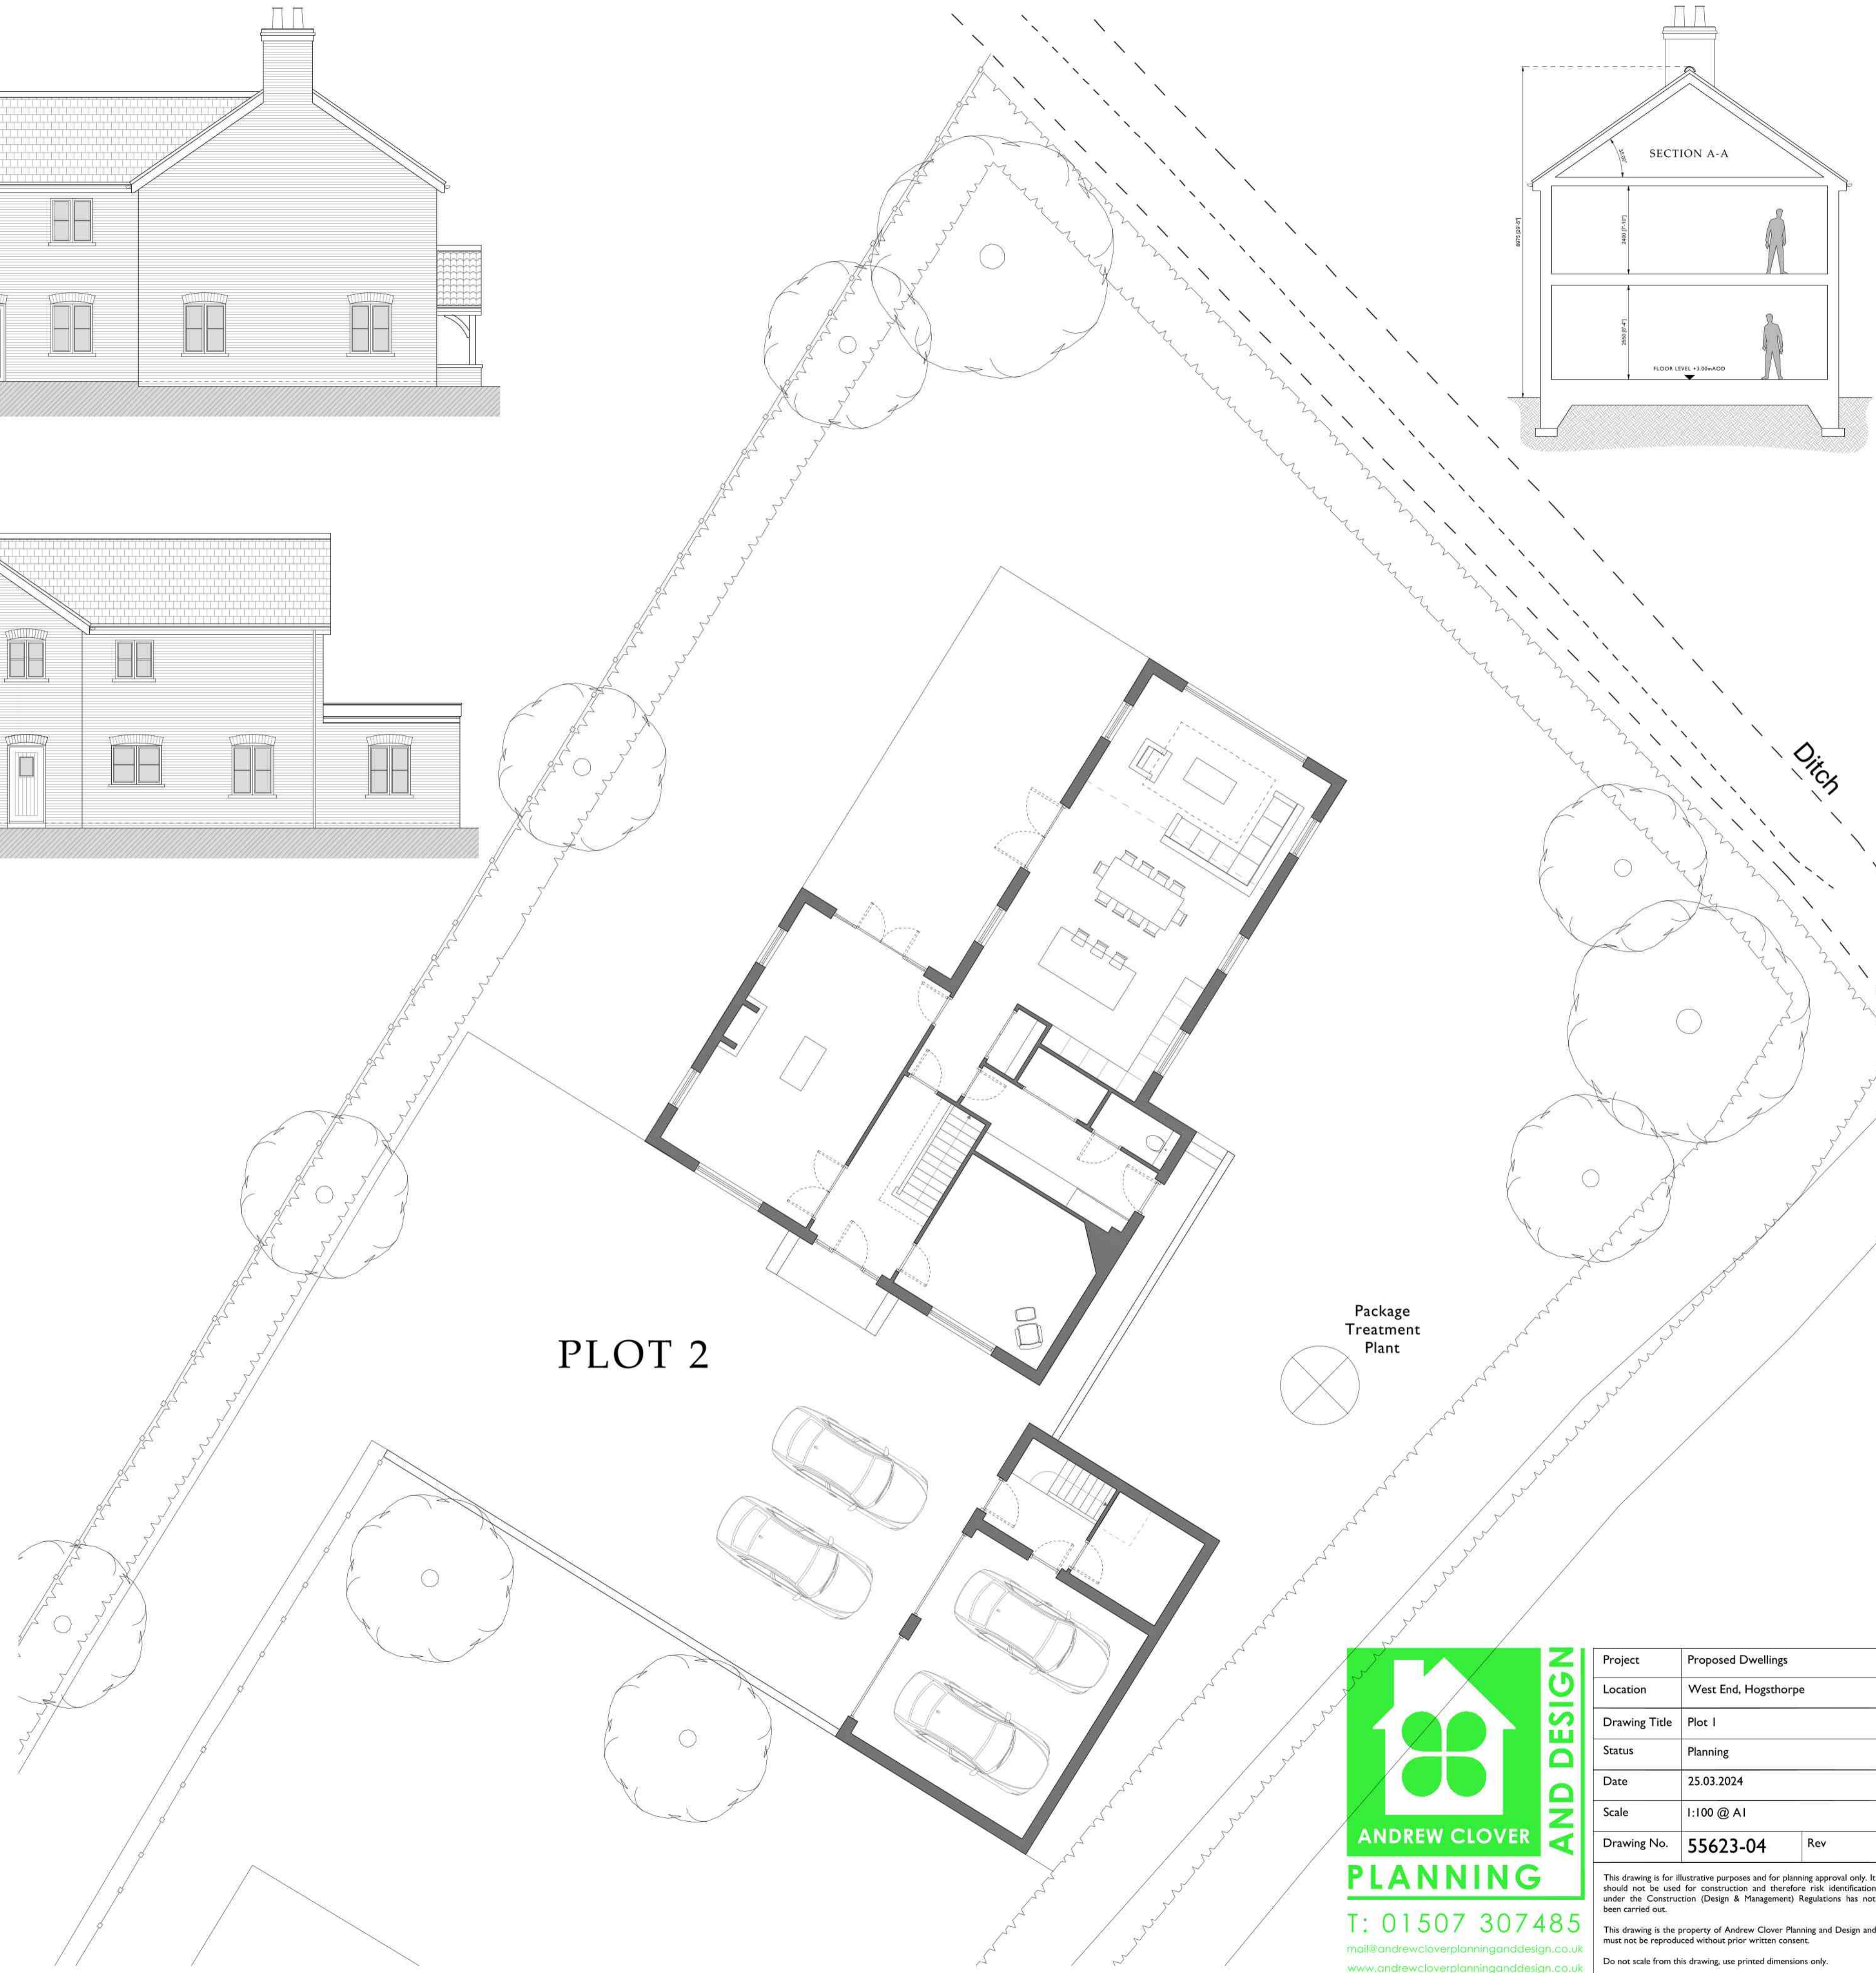

PLOT 2

Package Treatment Plant

Ditch

**ANDREW CLOVER
PLANNING
AND DESIGN**

T: 01507 307485
mail@andrewcloverplanninganddesign.co.uk
www.andrewcloverplanninganddesign.co.uk

Project	Proposed Dwellings
Location	West End, Hogsthorpe
Drawing Title	Plot 1
Status	Planning
Date	25.03.2024
Scale	1:100 @ A1
Drawing No.	55623-04
	Rev

This drawing is for illustrative purposes and for planning approval only. It should not be used for construction and therefore risk identification under the Construction (Design & Management) Regulations has not been carried out.
This drawing is the property of Andrew Clover Planning and Design and must not be reproduced without prior written consent.
Do not scale from this drawing, use printed dimensions only.