

Verticality Survey

Sheet: 1 of 1


Our ref: 25445

Date: 29/01/2024

Site: Eagle Works

Work carried out for: Gary Cotterell

Your ref: 25445

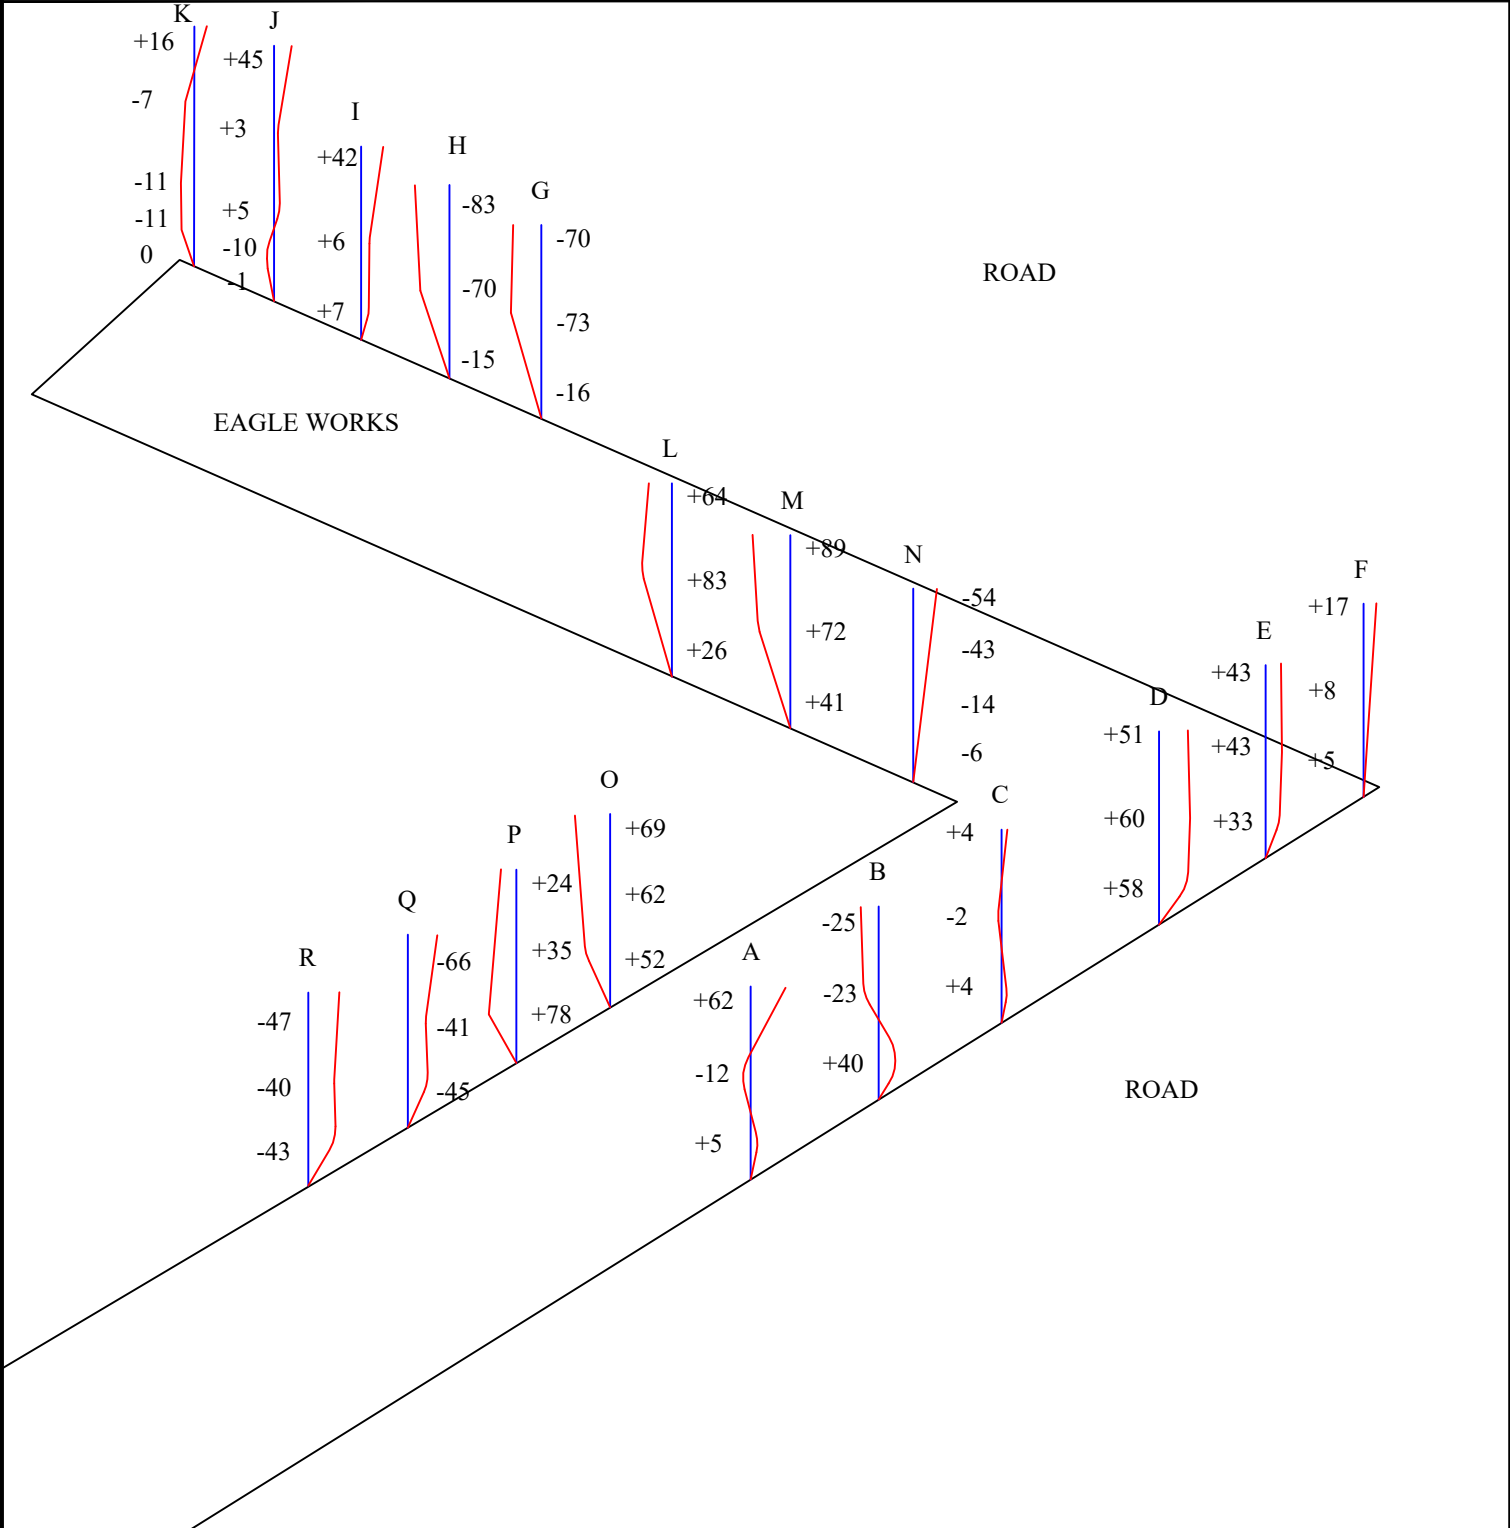

Remarks:

- Represents original position of wall —
- Represents current position of wall —
- + Readings denote wall leaning outward
- Readings denote leaning inward

NOTE: All readings in MM relative to DPC and taken at 1M intervals

Scale: N.T.S.