
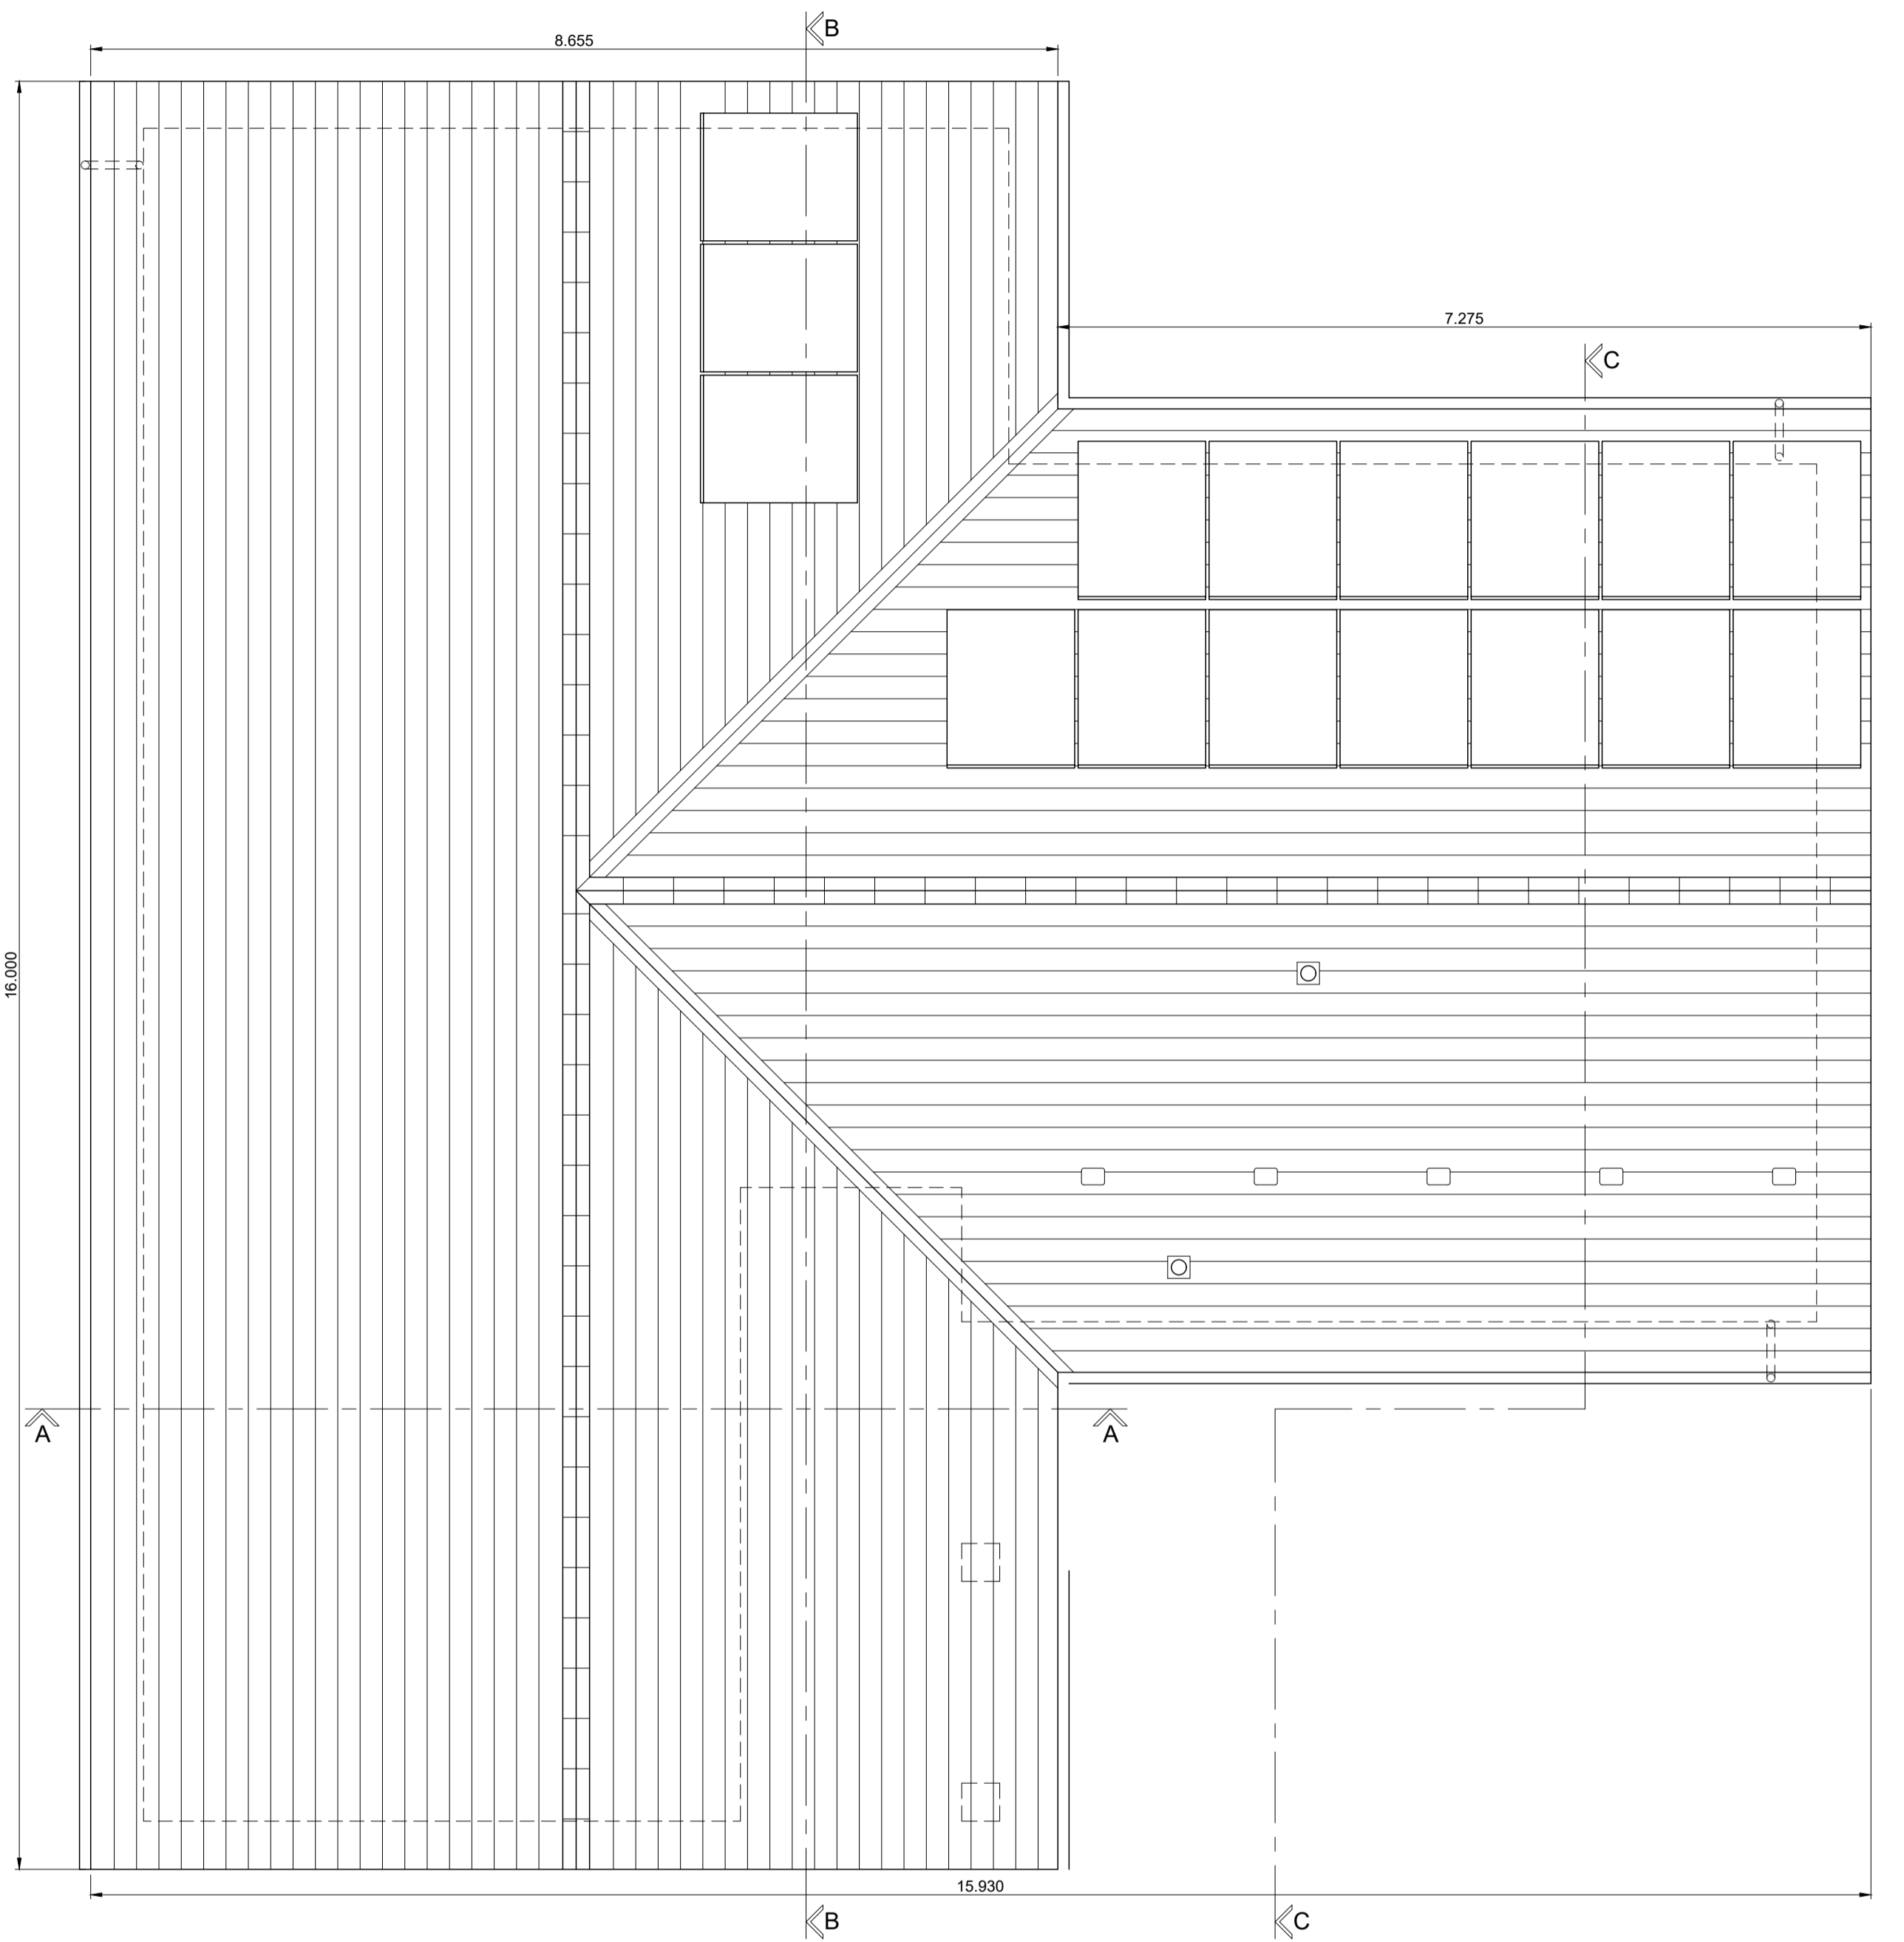


Existing Floor Plan

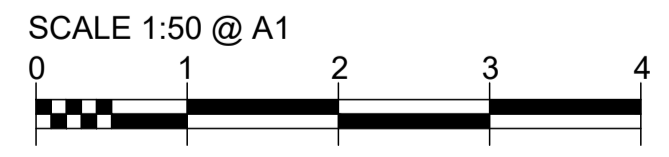

Existing Roof Plan

**Proposed Front Extension**

7 Westhill Grange, Westhill, Aberdeenshire, AB32 6QJ  
for: Mr A. George

**Existing Floor & Roof Plans**

project:	drawing:	revision:	A	First issue	25/3/24
<b>F19</b>	<b>12</b>	<b>B</b>	B	Dimensions added for Planning	26/3/24
date:	February 2024				
status:	Planning				
ref:	F19-02				



Tel: 01224 443131 info@deemountdesign.co.uk www.deemountdesign.co.uk

Deemount Design, 12 Deemount Road, Ferryhill, Aberdeen, AB11 7TJ

© This drawing is the sole copyright of Deemount Design Ltd. and should not be copied or reproduced without prior permission. Deemount Design Ltd. registered in Scotland 563290