



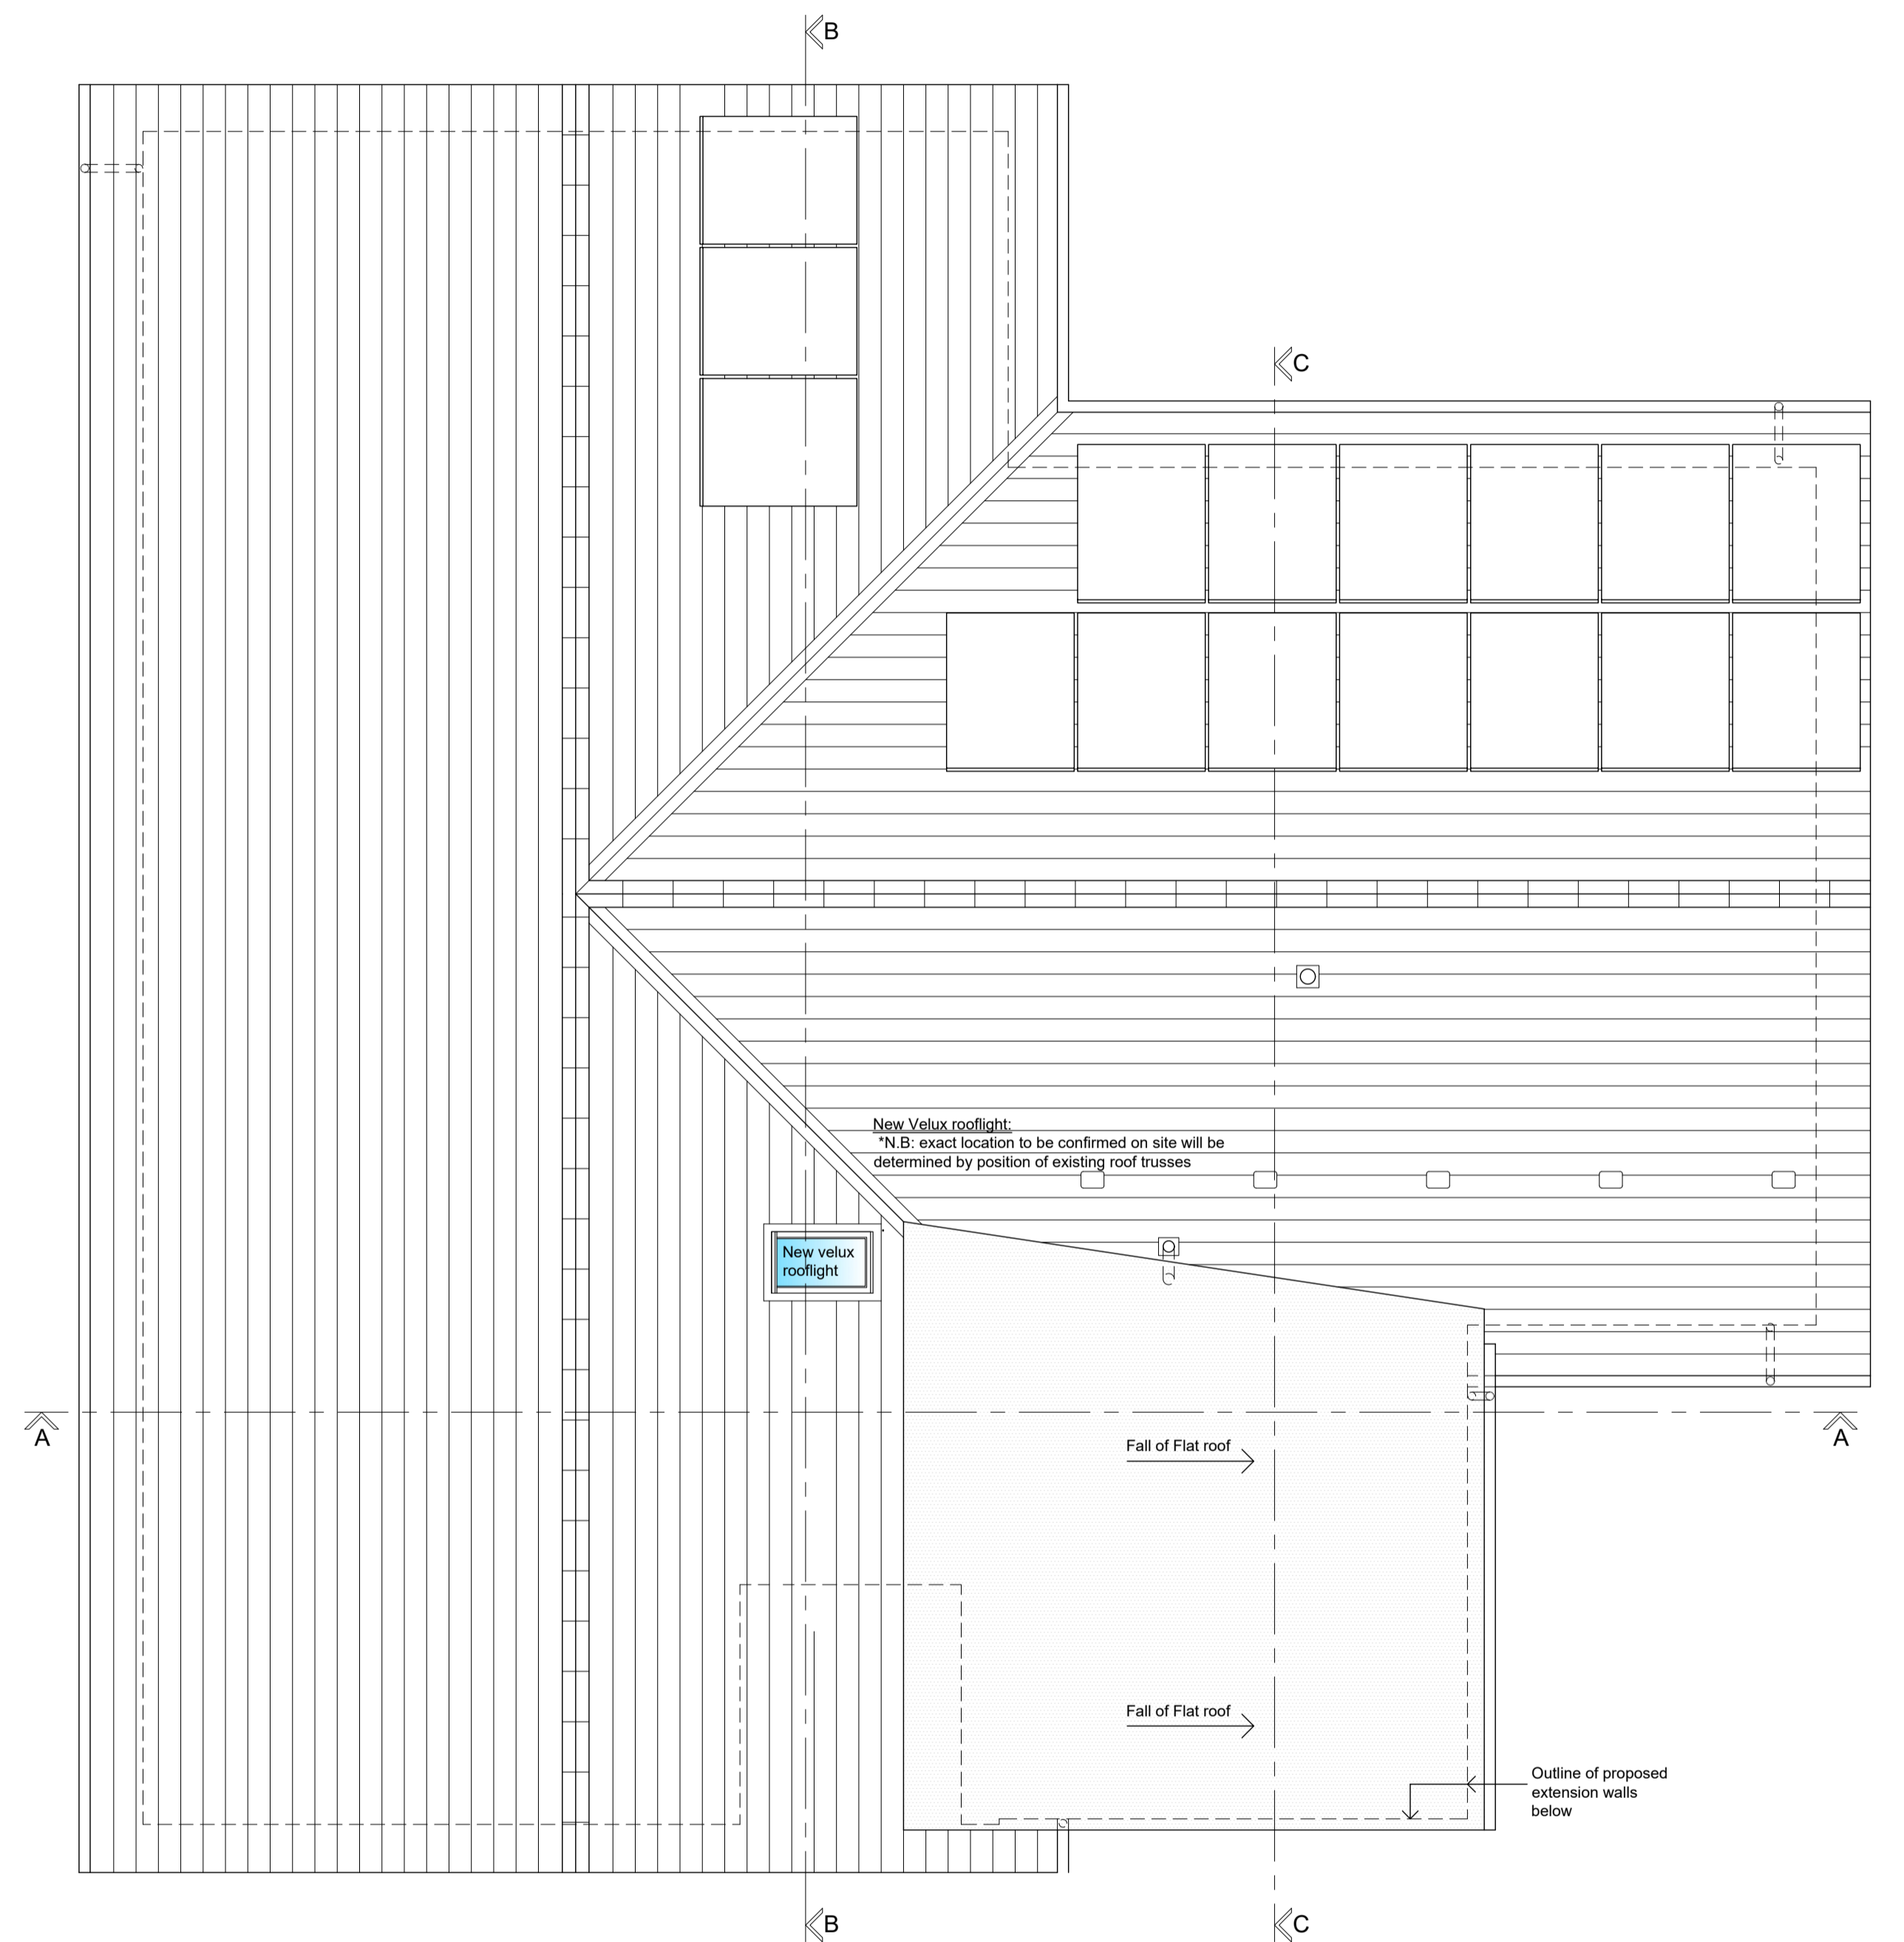

Proposed Floor Plan

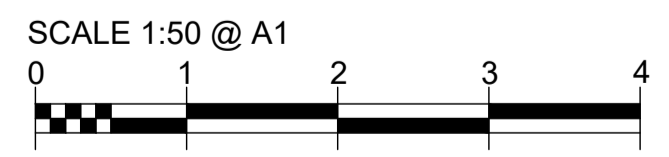

Proposed Roof Plan

Proposed Front Extension

7 Westhill Grange, Westhill, Aberdeenshire, AB32 6QJ
for: Mr A. George

Proposed Floor & Roof Plans

| | | | | | |
|------------|------------|-----------|---|-------------------|---------|
| project: | drawing: | revision: | A | First issue | 7/3/24 |
| F19 | 15 | B | B | Roof type changed | 25/3/24 |
| date: | March 2024 | | | | |
| status: | Planning | | | | |
| ref: | F19-02 | | | | |



Tel: 01224 443131 info@deemountdesign.co.uk www.deemountdesign.co.uk
Deemount Design, 12 Deemount Road, Ferryhill, Aberdeen, AB11 7TJ

© This drawing is the sole copyright of Deemount Design Ltd. and should not be copied or reproduced without prior permission. Deemount Design Ltd. registered in Scotland 563290