

Important


The contractor will be held to have examined the site and checked all dimensions and levels before commencing construction work. No assumption should be made without reference to the architect. No dimensions should be scaled from this drawing.

Revision

A Drawing updated


Date By

02/2023

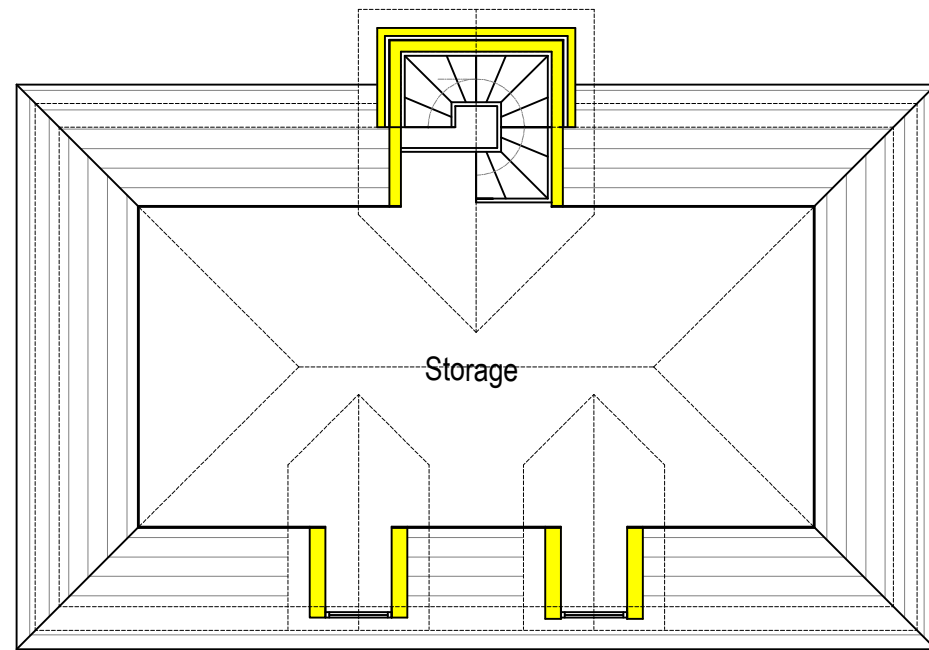

FFL = 202.06


Proposed Attic Floor Plan 1:100

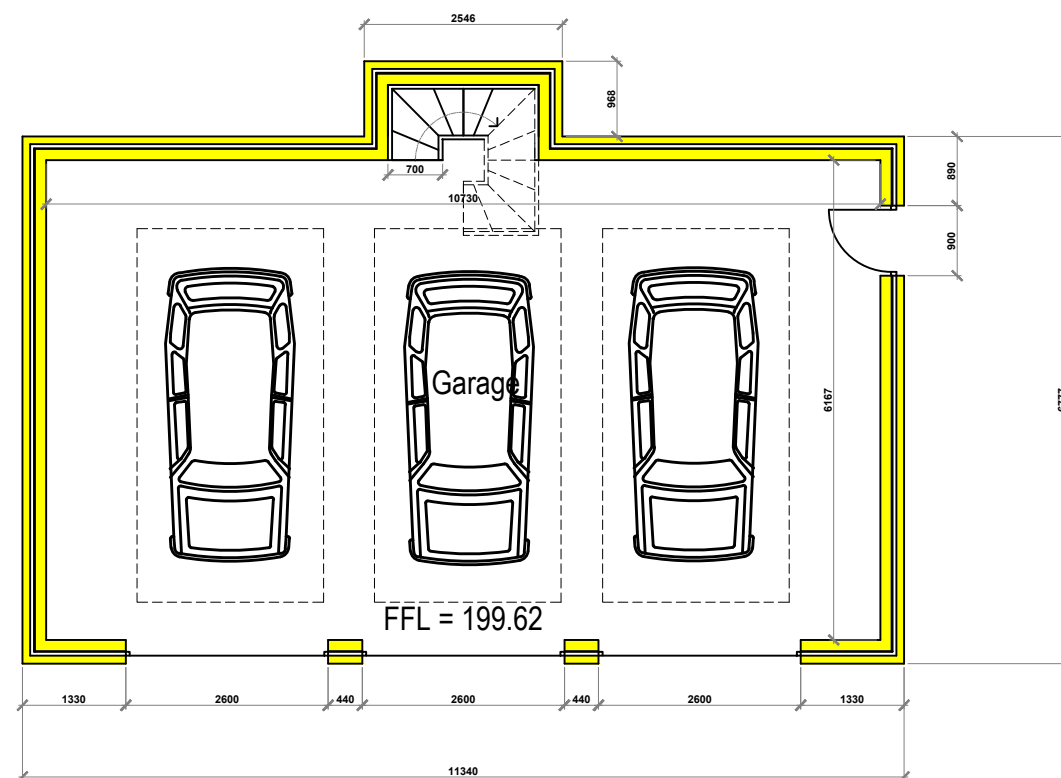

FFL = 199.62

Proposed Ground Floor Plan 1:100

scale @ A3

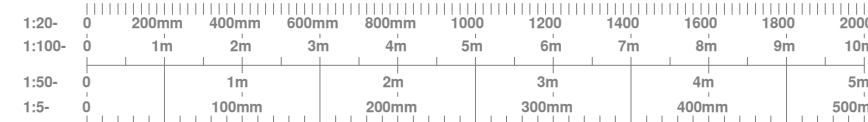

Planning Approval

Client

Stephen McPhee

Project Title

Proposed Detached Houses
Rosehall Road
Shotts
ML7 4AH

Drawing Title

Ground Floor Attic Plan As Proposed
To Garage

AI Architectural Design Ltd
Complete Bespoke Architectural Services

5 Cherrybank Walk, Airdrie
North Lanarkshire ML6 0HZ

Tel: 01236 769579
Mob: 07770611090
email: george@a1archdesign.co.uk

Scale

1:1250

Date

June 2022

Job No.

A1-738/22

Drawing No.

L (2-) 011

Rev.

A