


Do not scale from this drawing; refer only to stated dimensions. If in doubt request clarification from this office. This drawing, and associated copyright, is the property of Convery Prentis Architects Ltd.

revision	date	note
P01	16.02.2024	Issued for pre-planning client approval. Updates to text descriptions following client comments.
P02	18.03.2024	Updated to include EV charging & issued for planning.

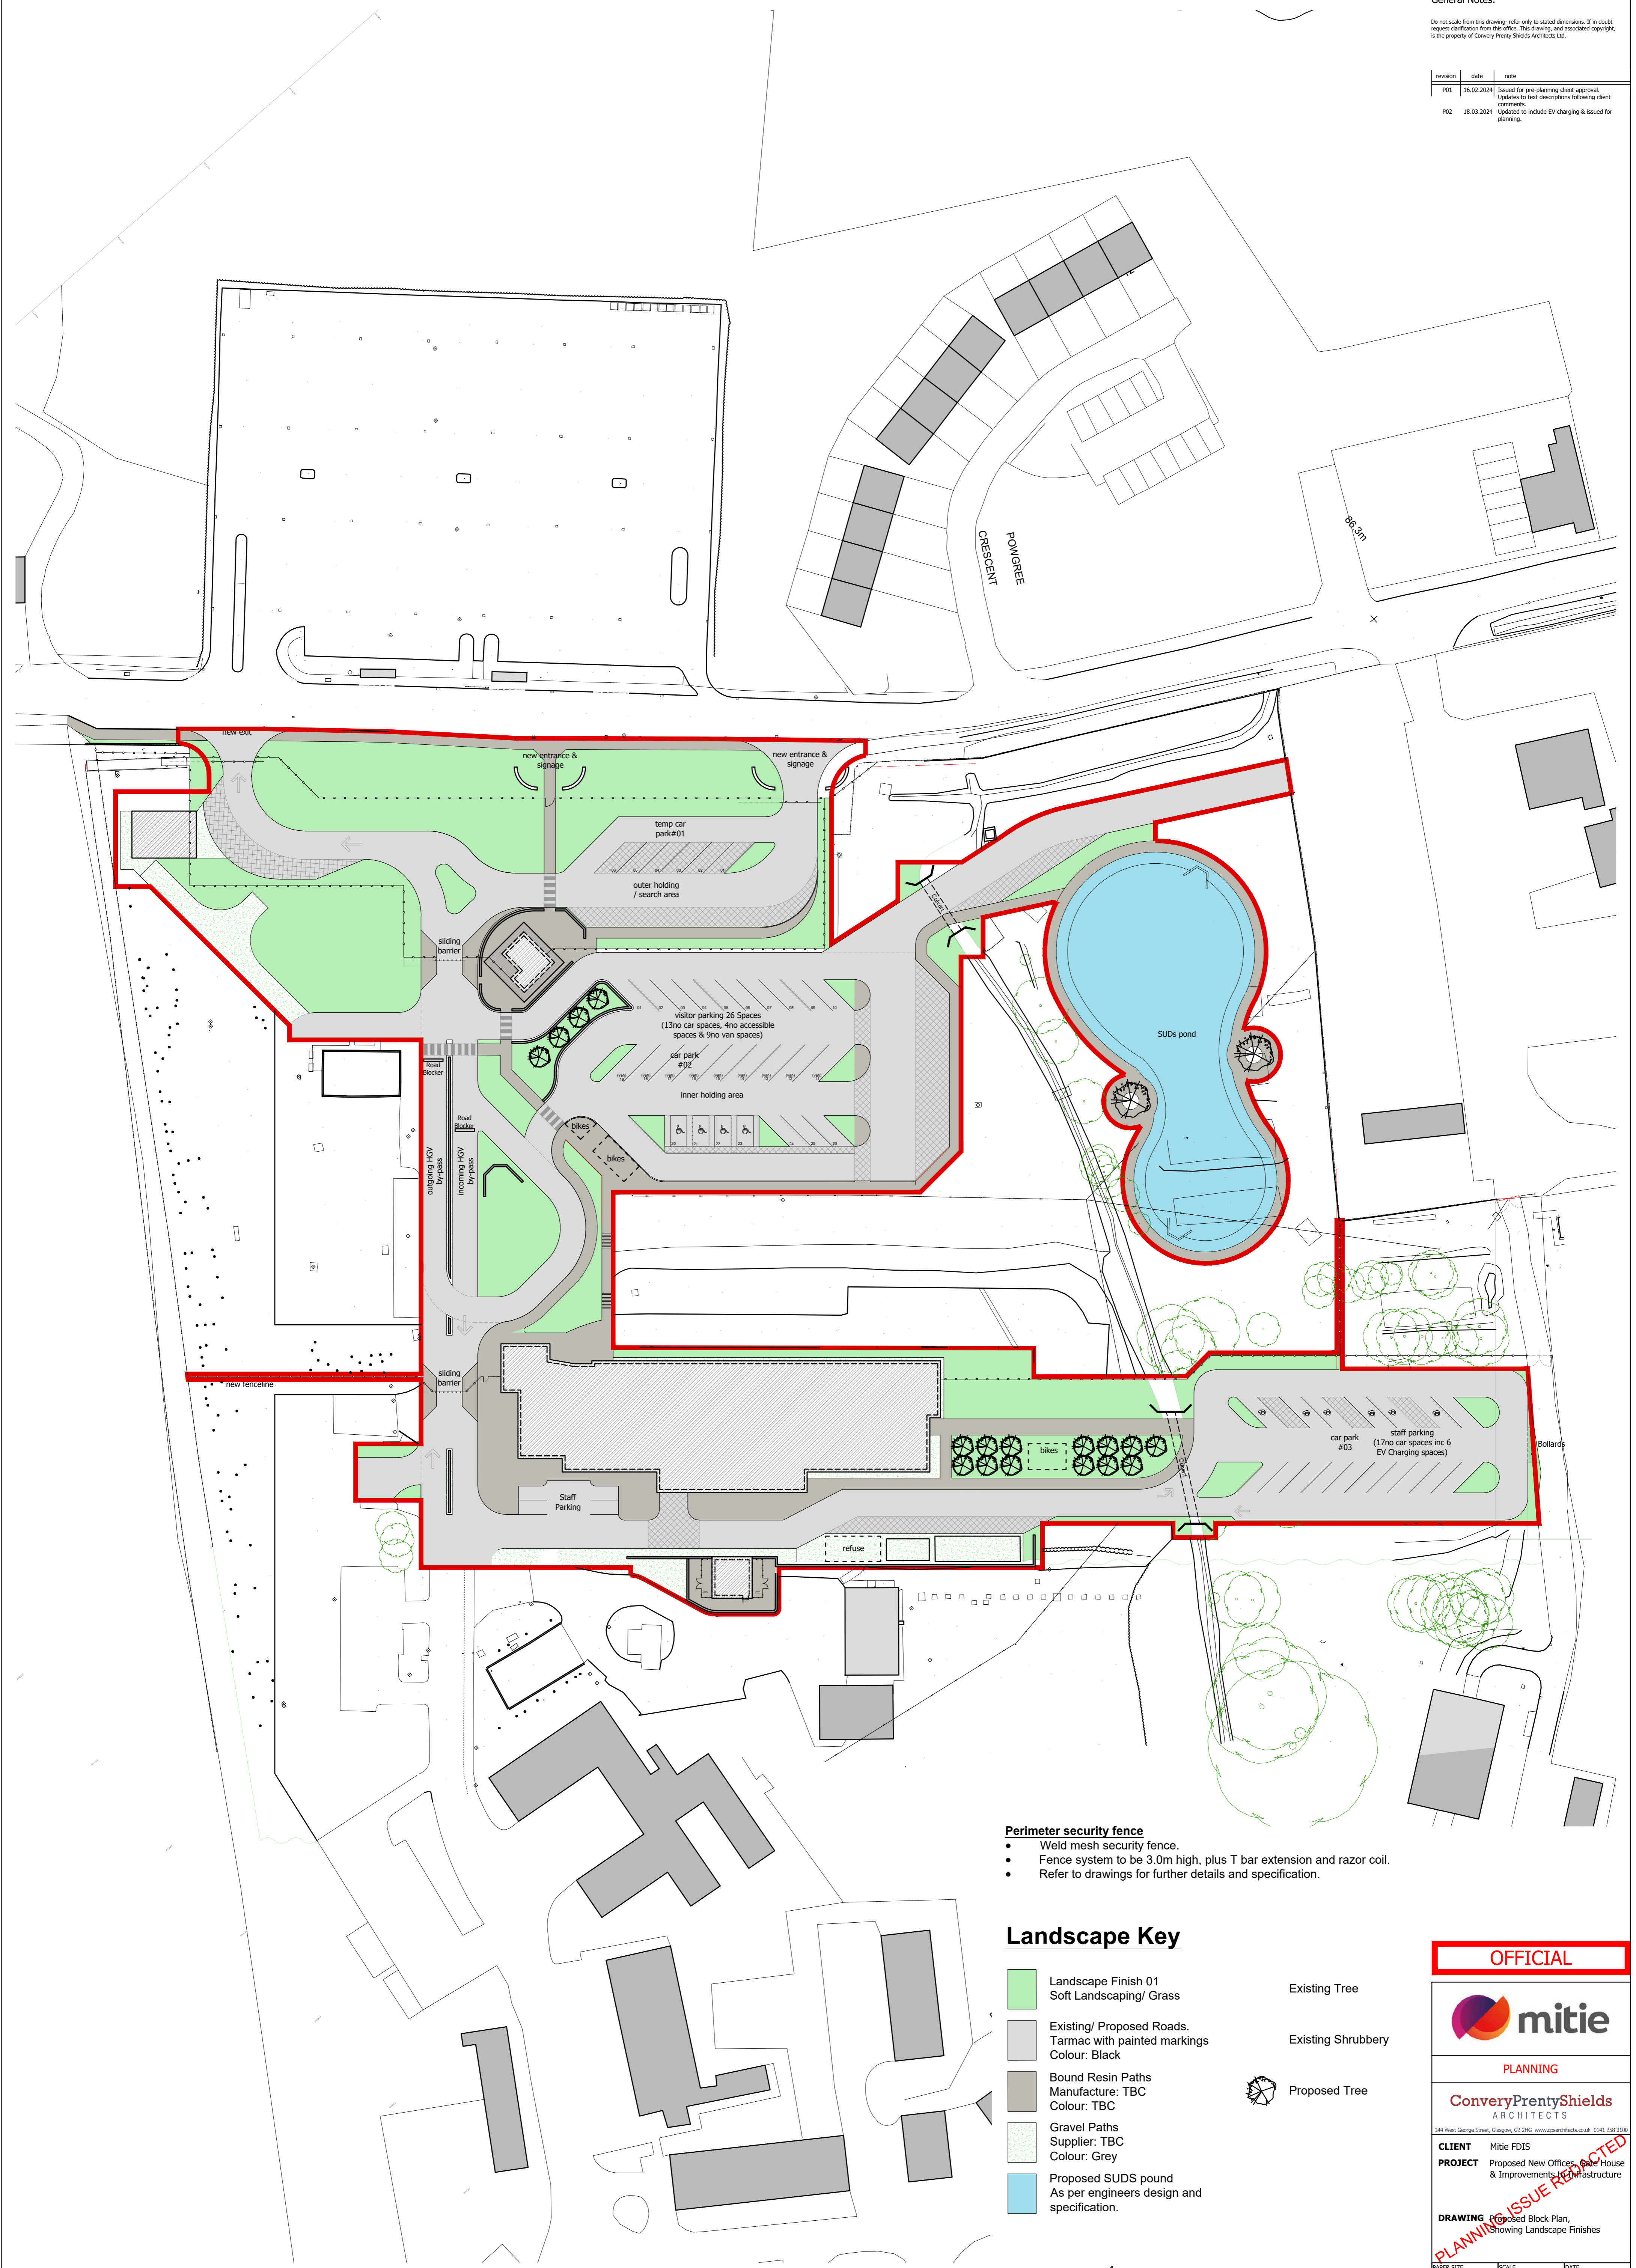


- Perimeter security fence**
- Weld mesh security fence.
  - Fence system to be 3.0m high, plus T bar extension and razor coil.
  - Refer to drawings for further details and specification.

**Landscape Key**

- Landscape Finish 01  
Soft Landscaping/ Grass
- Existing/ Proposed Roads.  
Tarmac with painted markings  
Colour: Black
- Bound Resin Paths  
Manufacture: TBC  
Colour: TBC
- Gravel Paths  
Supplier: TBC  
Colour: Grey
- Proposed SUDs pond  
As per engineers design and specification.
- Existing Tree
- Existing Shrubbery
- Proposed Tree

Proposed Landscape Finishes

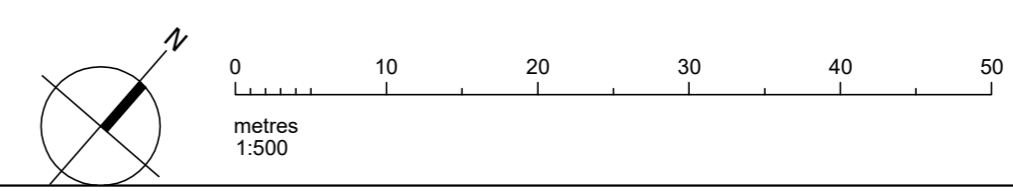

**OFFICIAL**

**PLANNING**

**ConveryPrentisShields**  
ARCHITECTS

144 West George Street, Glasgow, G2 2HG www.converyprentisshields.co.uk 0141 258 3320

**CLIENT** Mitie FDIS  
**PROJECT** Proposed New Offices, Gate House & Improvements to Infrastructure

**DRAWING** Proposed Block Plan, showing Landscape Finishes

PAPER SIZE	SCALE	DATE
A1	1:500	FEB 2024
DRAWING NUMBER	REVISION	
2281_CPS_P_050	P02	