



General Notes:

Do not scale from this drawing; refer only to stated dimensions. If in doubt request clarification from the office. This drawing, and associated copyright, is the property of Convery Prentys Shields Architects Ltd.

revision	date	note
P01	16.02.2024	Issued for pre-planning client approval. Updates to text descriptions following client comments.
P02	18.03.2024	Comm building and EV charging added and issued for Planning
P03	25.03.2024	Blue landownership line added.

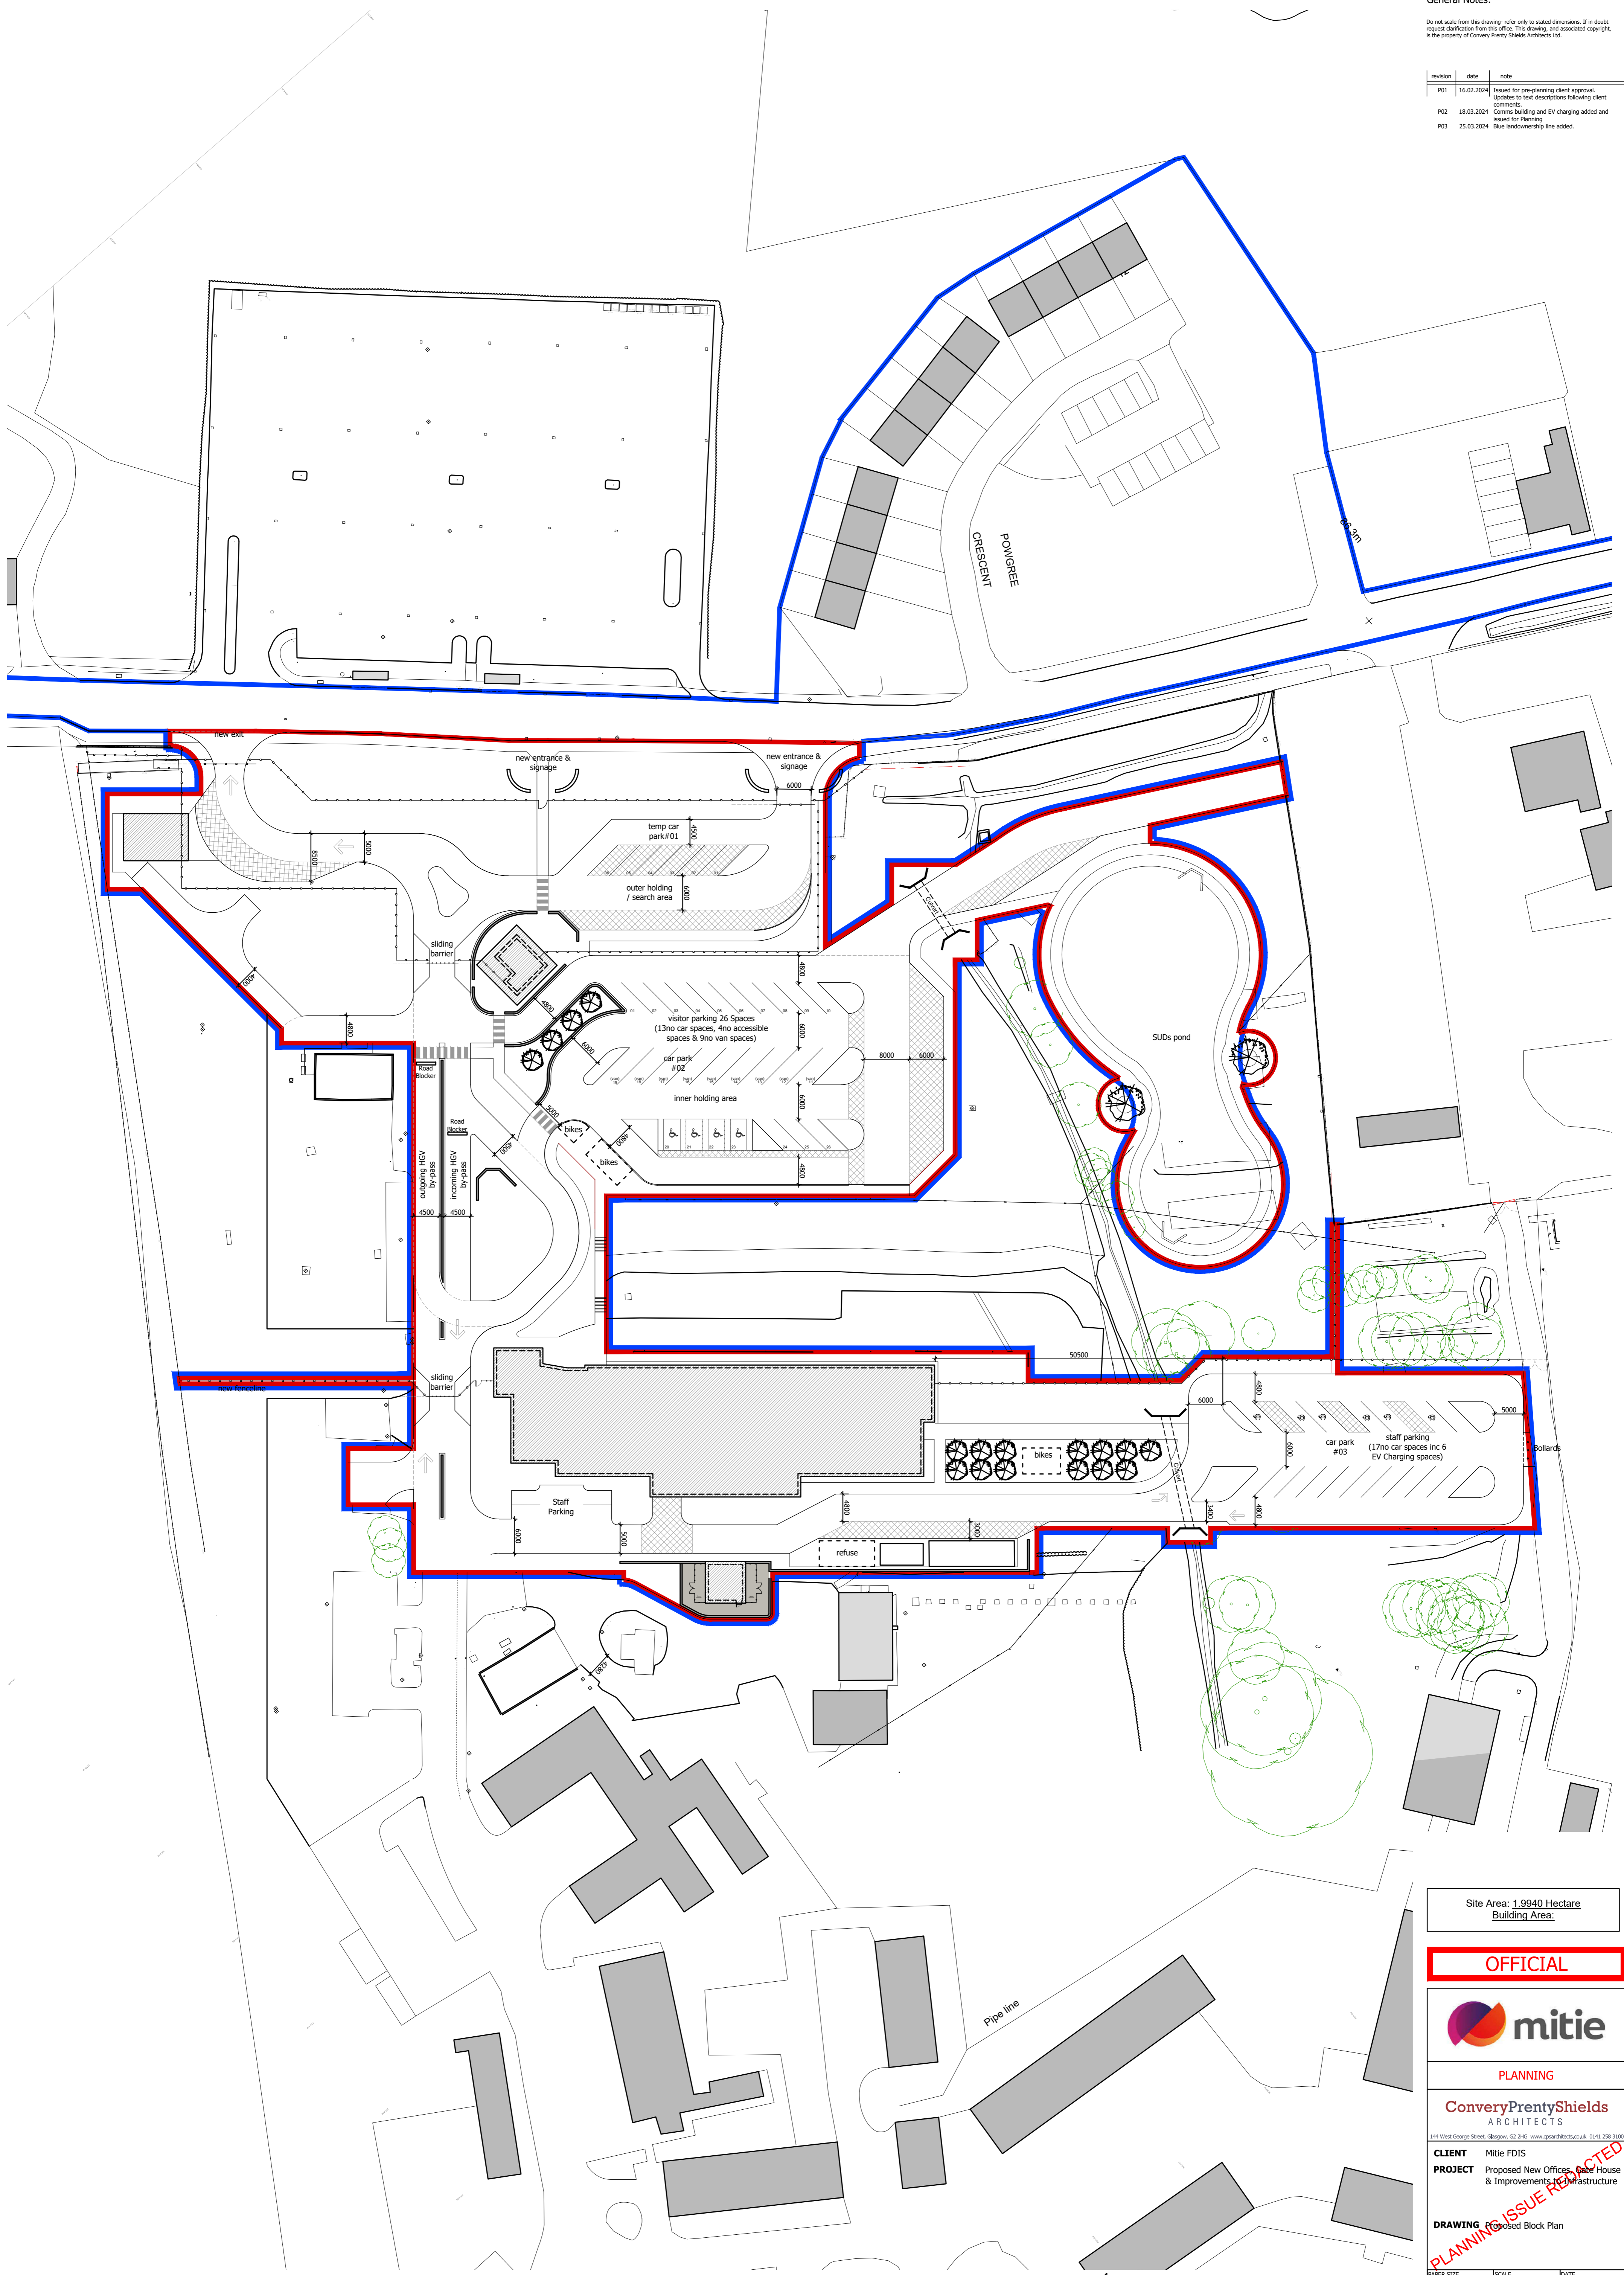

Proposed Block Plan

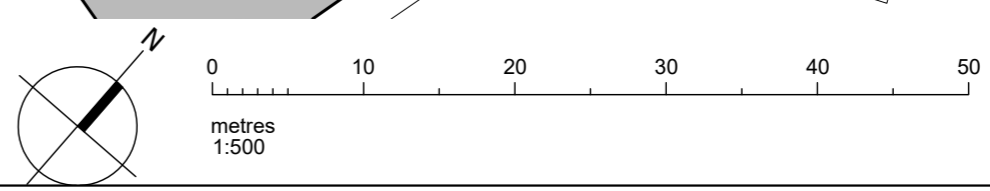

Site Area: 1.9940 Hectare
Building Area:

OFFICIAL

PLANNING

ConveryPrentysShields
ARCHITECTS

144 West George Street, Glasgow, G2 2HG www.converypshields.co.uk 0141 258 3100

CLIENT Mitie FDIS
PROJECT Proposed New Offices, Gate House & Improvements to Infrastructure

DRAWING Proposed Block Plan

PAPER SIZE: A1 SCALE: 1:500 DATE: DEC 2023
DRAWING NUMBER: 2281_CPS_P_005 REVISION: P03

PLANNING ISSUE PROTECTED