



EXISTING GROUND FLOOR PLAN
7 WEST CLOSE, STEVENAGE SG1 1PW

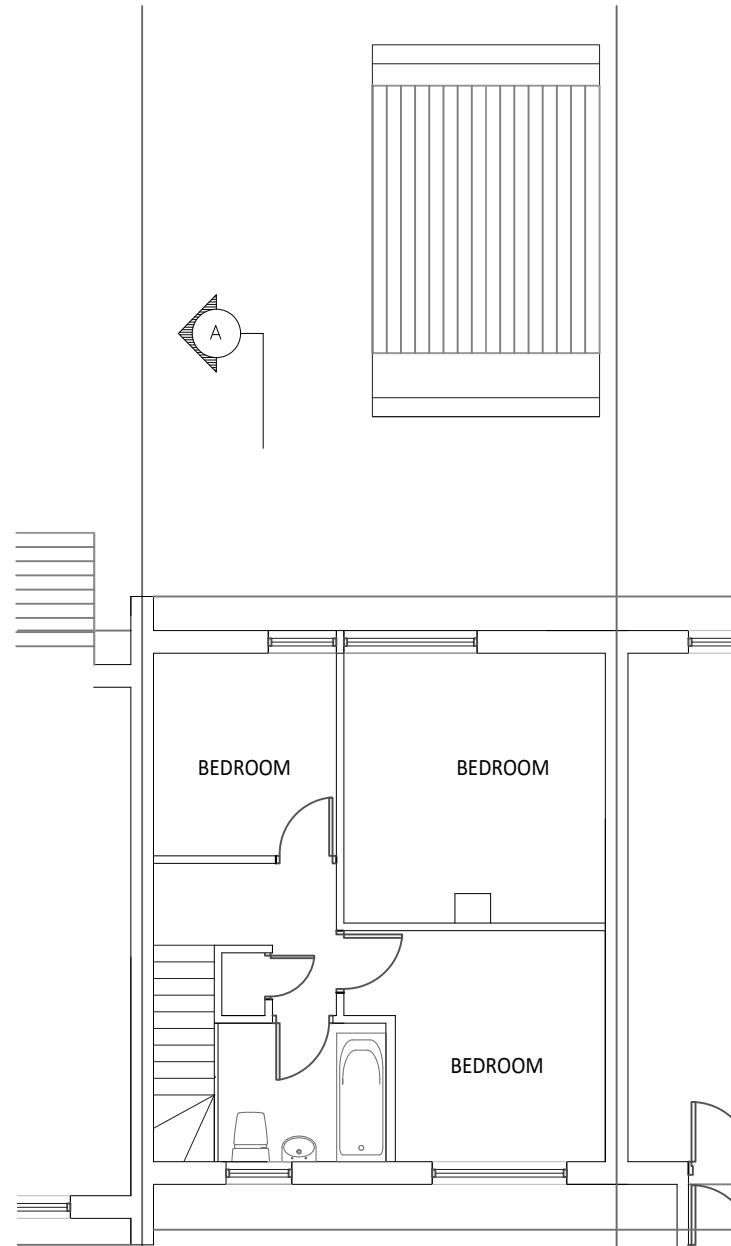


EXISTING FIRST FLOOR PLAN
7 WEST CLOSE, STEVENAGE SG1 1PW

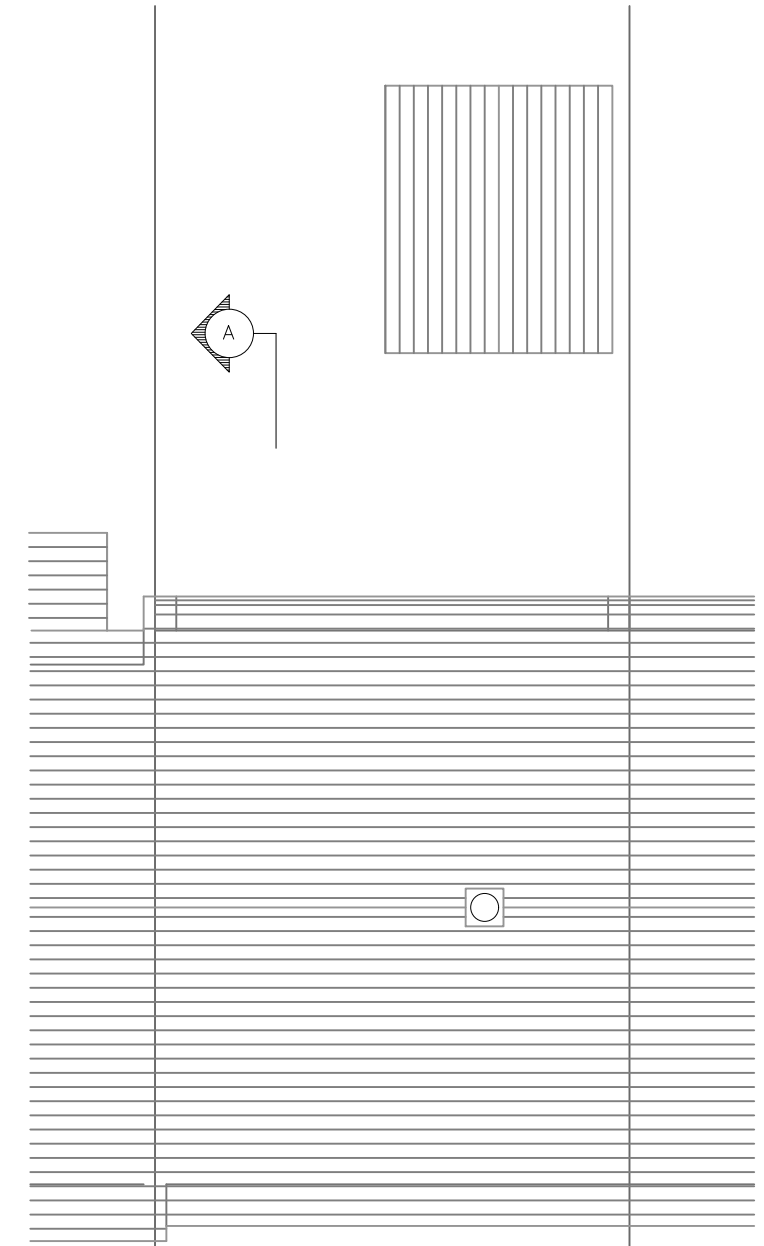

EXISTING ROOF PLAN
7 WEST CLOSE, STEVENAGE SG1 1PW

SCALE BAR 1:100

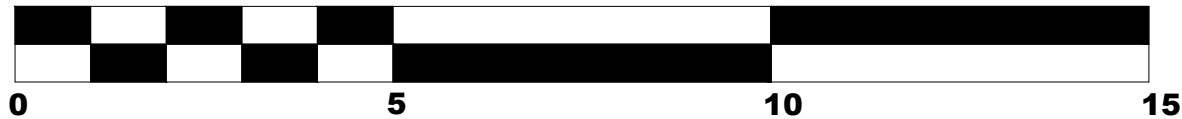

NOTES

PROJECT:
PROPOSED GROUND FLOOR REAR
EXTENSION AT 7 WEST CLOSE,
STEVENAGE
SG1 1PW

CLIENT:
MS. CHARINA ABEJERO

ARCHITECTS:



49 ELSENHAM ROAD, LONDON, E12 6HP
T: +44 (0) 7816 236529
E: archexel@gmail.com

DRWG. TITLE
EXISTING FLOOR PLANS

DRAWN	MS
CHECKED	CHIMA AWA ARB
SCALE	1 : 100@ A3
DATE: MARCH, 2024	SHEET NO C-04