





EXISTING FRONT ELEVATION



EXISTING REAR ELEVATION

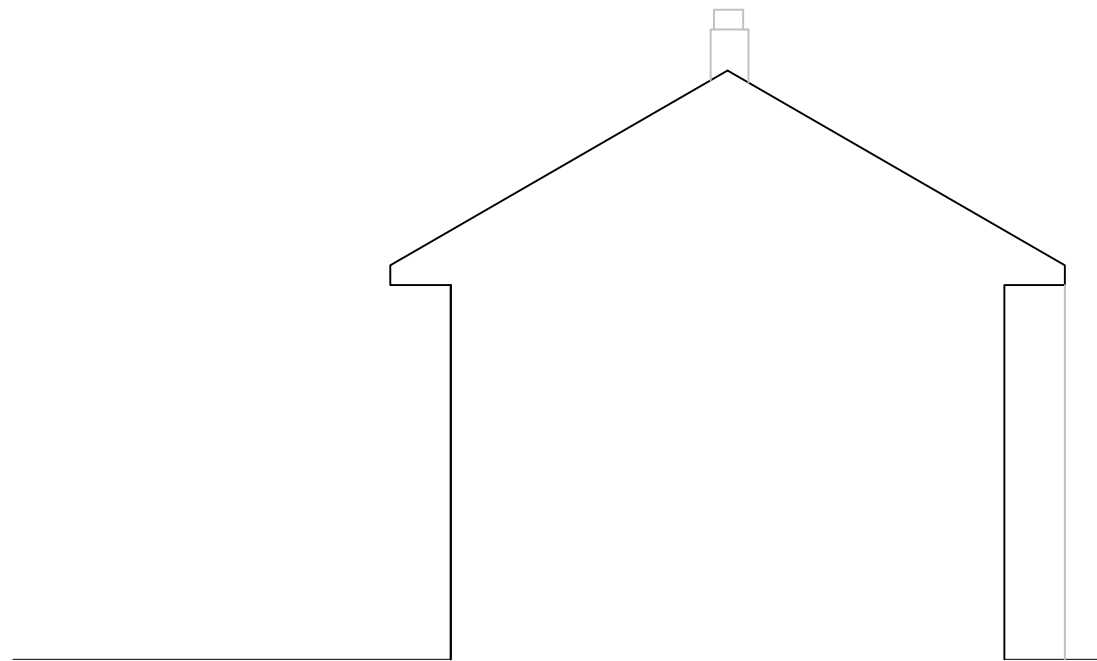


EXISTING SIDE ELEVATION-1

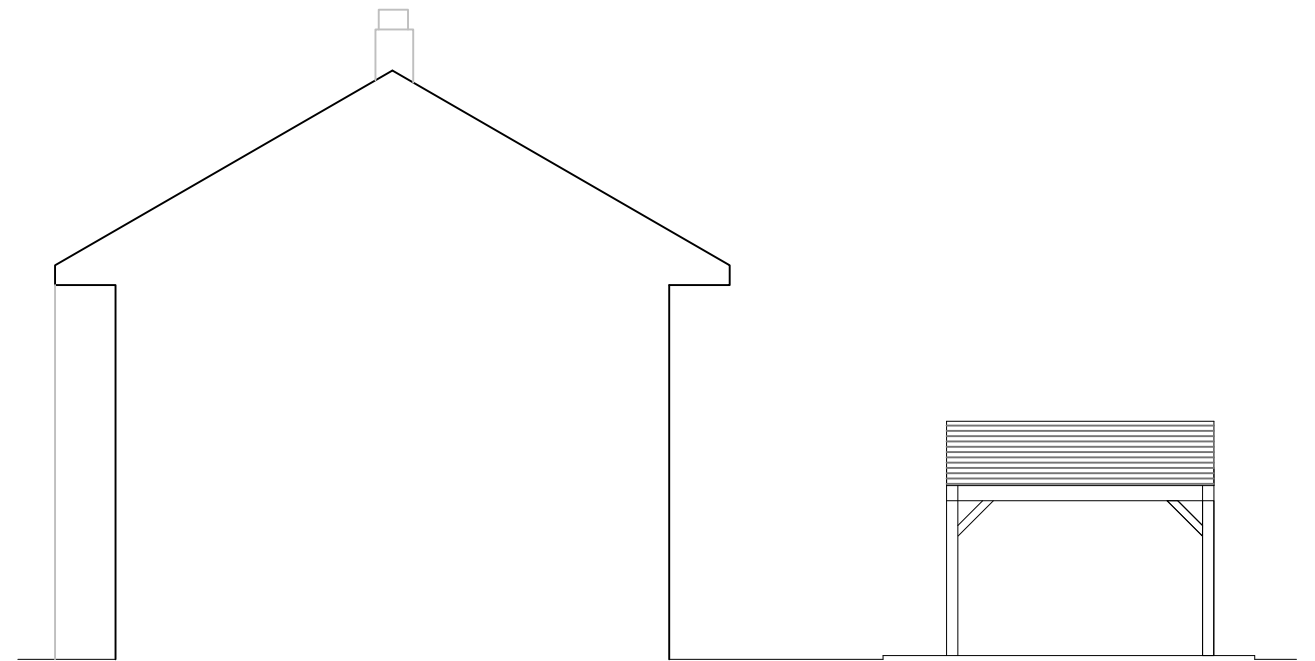

EXISTING SIDE ELEVATION-2

SCALE BAR 1:100

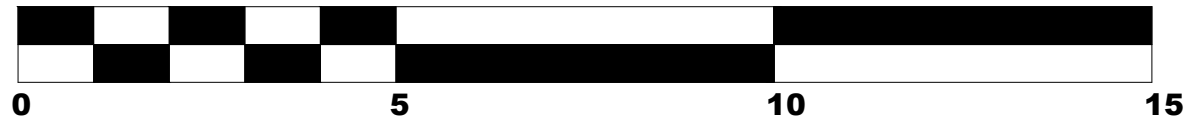

NOTES

PROJECT:
**PROPOSED GROUND FLOOR REAR
 EXTENSION AT 7 WEST CLOSE,
 STEVENAGE
 SG1 IPW**

CLIENT:
MS. CHARINA ABEJERO

ARCHITECTS:



49 ELSENHAM ROAD, LONDON, E12 6HP
 T: +44 (0) 7816 236529
 E: archexel@gmail.com

DRWG. TITLE
EXISTING ELEVATIONS

DRAWN	MS
CHECKED	CHIMA AWA ARB
SCALE	1 : 100 @ A3
DATE: MARCH, 2024	SHEET NO C-08