

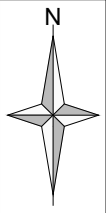


# CIRCULAR CAR PARK ROUTE: 4.5T LIGHT VAN

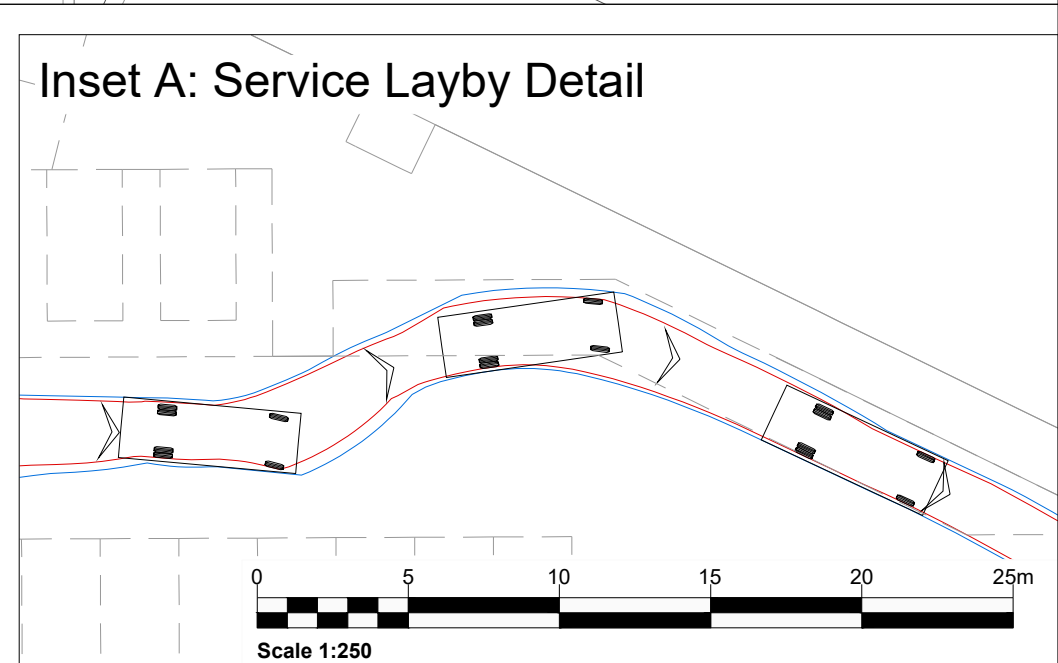

11/03/2024  
X:\Vistas\Projects\416.065284.00001 - North Farm Road Trampoline Park\Transport Planning\CAD\416.065284.00001 - North Farm Road Trampoline Park\_AT\_A01 B\_AT\_A02 B\_AT\_A03 B\_SK01 A.dwg

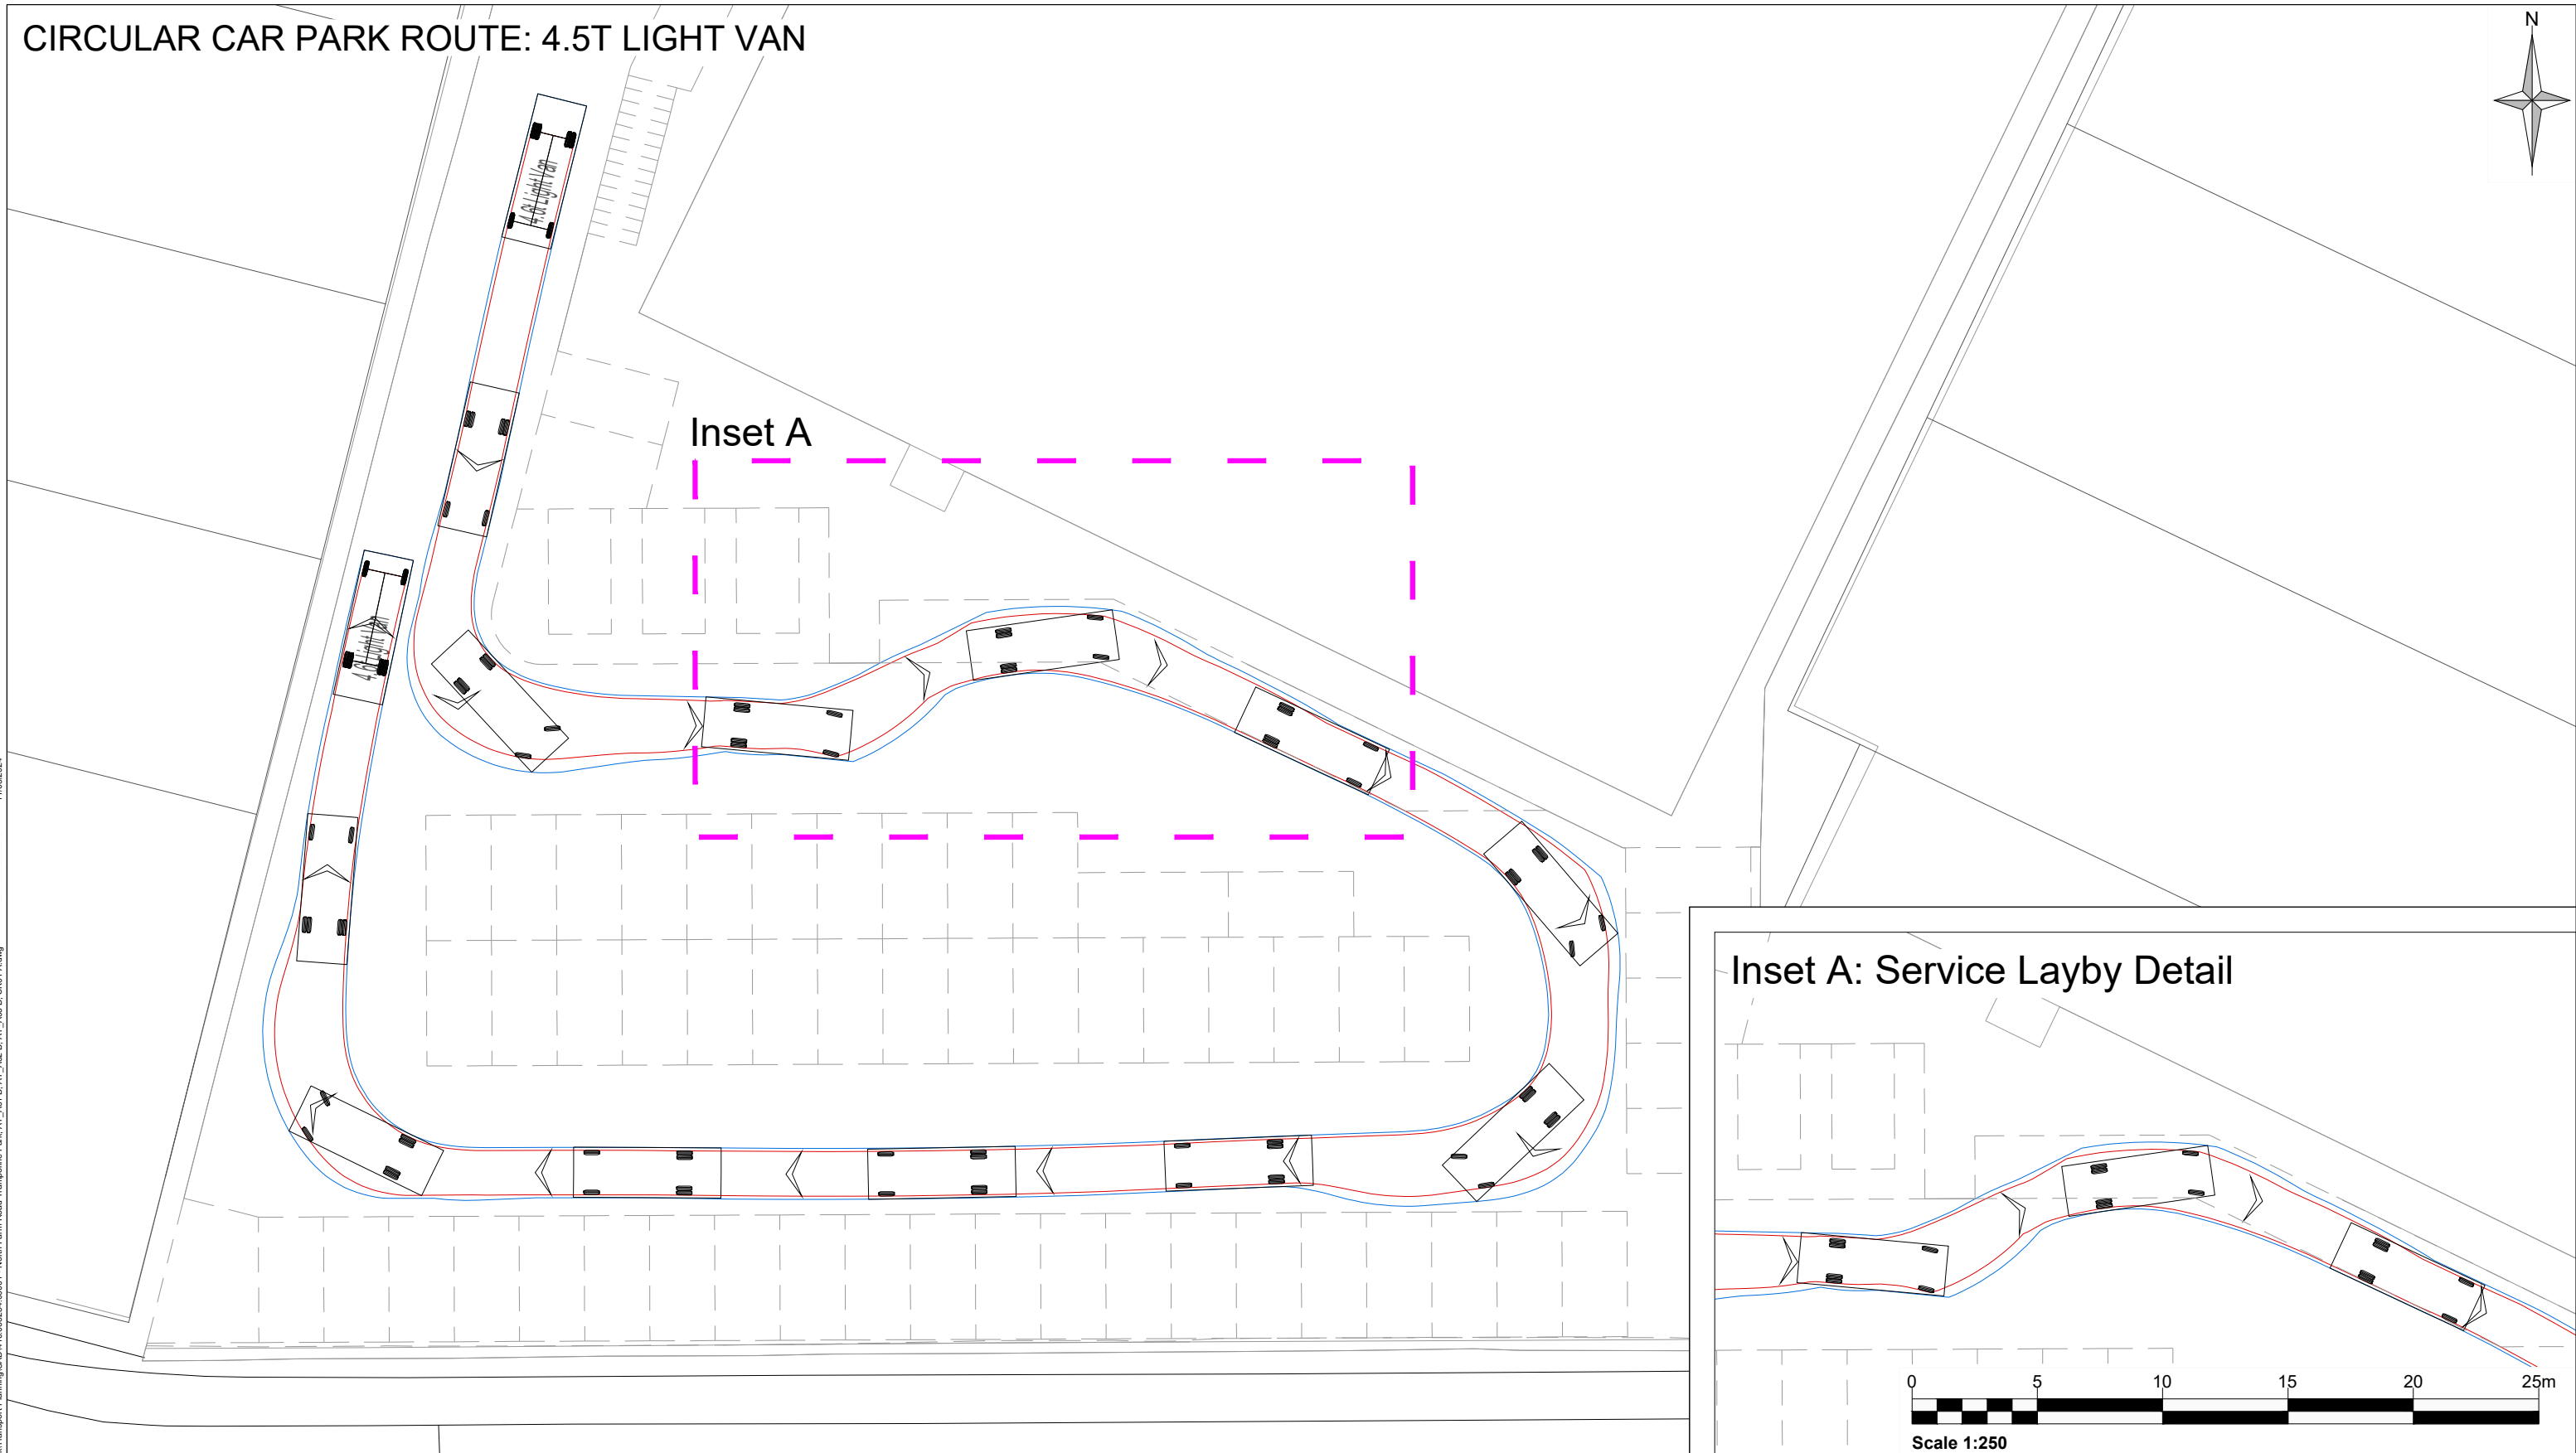

**www.slrconsulting.com**

Drawing Status & Suitability Code

Designed	Drawn <b>CG</b>	Checked	Authorised
Date	Date <b>05.03.24</b>	Date	Date
Drawing Number	Rev. <b>B</b>		

<p><b>Client</b> CLEARBELL</p> <p><b>Project</b> North Farm Road Trampoline Park</p> <p><b>Drawing Title</b> SWEPT PATH ANALYSIS INTERNAL CIRCULAR ROUTE 4.5T LIGHT VAN</p> <p><b>Scale</b> 1:250 @ A3</p> <p>SLR Project No. 416.065284.00001</p>	<table border="1" style="width: 100%; border-collapse: collapse;"> <tr> <td style="width: 10%;">B</td> <td style="width: 40%;">Site layout updated</td> <td style="width: 10%;">11.03.24</td> <td style="width: 10%;">CG</td> <td style="width: 10%;">JM</td> <td style="width: 10%;">PW</td> </tr> </table>	B	Site layout updated	11.03.24	CG	JM	PW
B	Site layout updated	11.03.24	CG	JM	PW		

Rev	Amendments	Date	By	Chk	Auth

Notes:
<p>4.5t Light Van Overall Length 5.885m Overall Width 2.000m Overall Body Height 2.520m Min Body Ground Clearance 0.299m Track Width 1.765m Lock to lock time 4.00s Kerb to Kerb Turning Radius 6.000m</p>

Legend:
<div style="border: 1px solid black; width: 20px; height: 10px; display: inline-block; margin-right: 5px;"></div> TEXT