

RIDGE 8917

EAVES 5038

PARAPET 3605

PARAPET 3375


EAVES 2825

CEILING 2475

LINTEL 2110

FFL 0

EGL -150

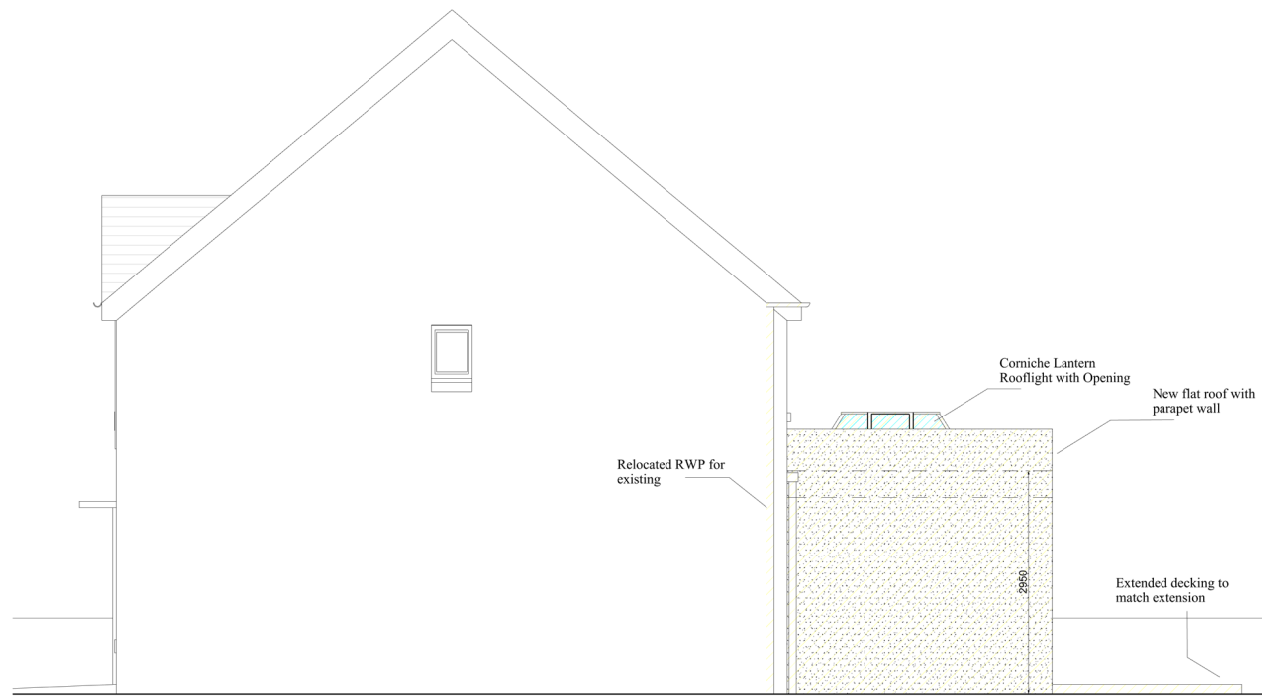

SIDE ELEVATION

RIDGE 8917

EAVES 5038

PARAPET 3605

PARAPET 3375


EAVES 2825

CEILING 2475

LINTEL 2110

FFL 0

EGL -150

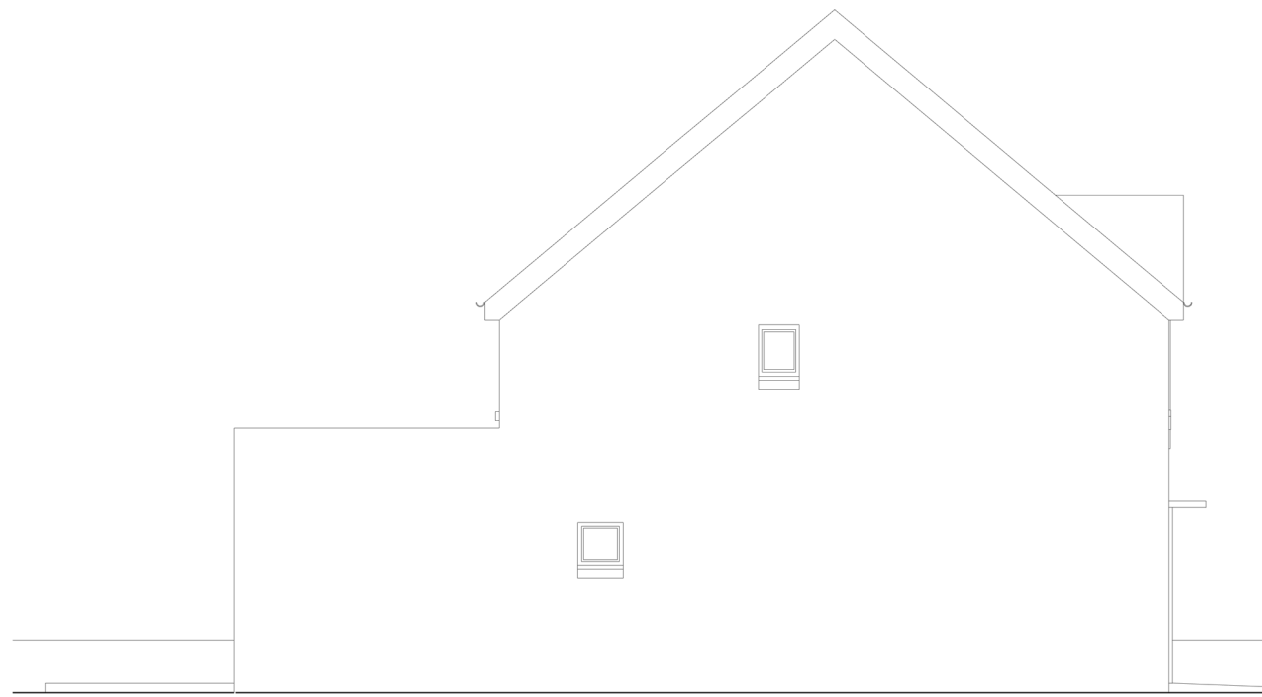

SIDE ELEVATION

PROJECT REF

24001

DRAWING REF

PROPOSED ELEVATIONS

SCALE

1:100 @ A3

DATE

MAR' 24

CLIENT MR MORAY WATSON
5 SINTON PARK,
DUNBAR,
EH42 1ZP.

PROJECT SINGLE STORY REAR EXTENSION

DRAWING TITLE PROPOSED ELEVATIONS - 2

NO.	REVISION/ISSUE	DATE
1	CERTIFICATE OF LAWFULNESS	17/03/24
2	CERTIFICATE OF LAWFULNESS	25/03/24



1:100

