


Rev	Date	Description	Drawn	Chkd
P1	06.02.24	FIRST ISSUE	JM	JH

0 1000 2000 3000 4000 5000mm
SCALE 1:100

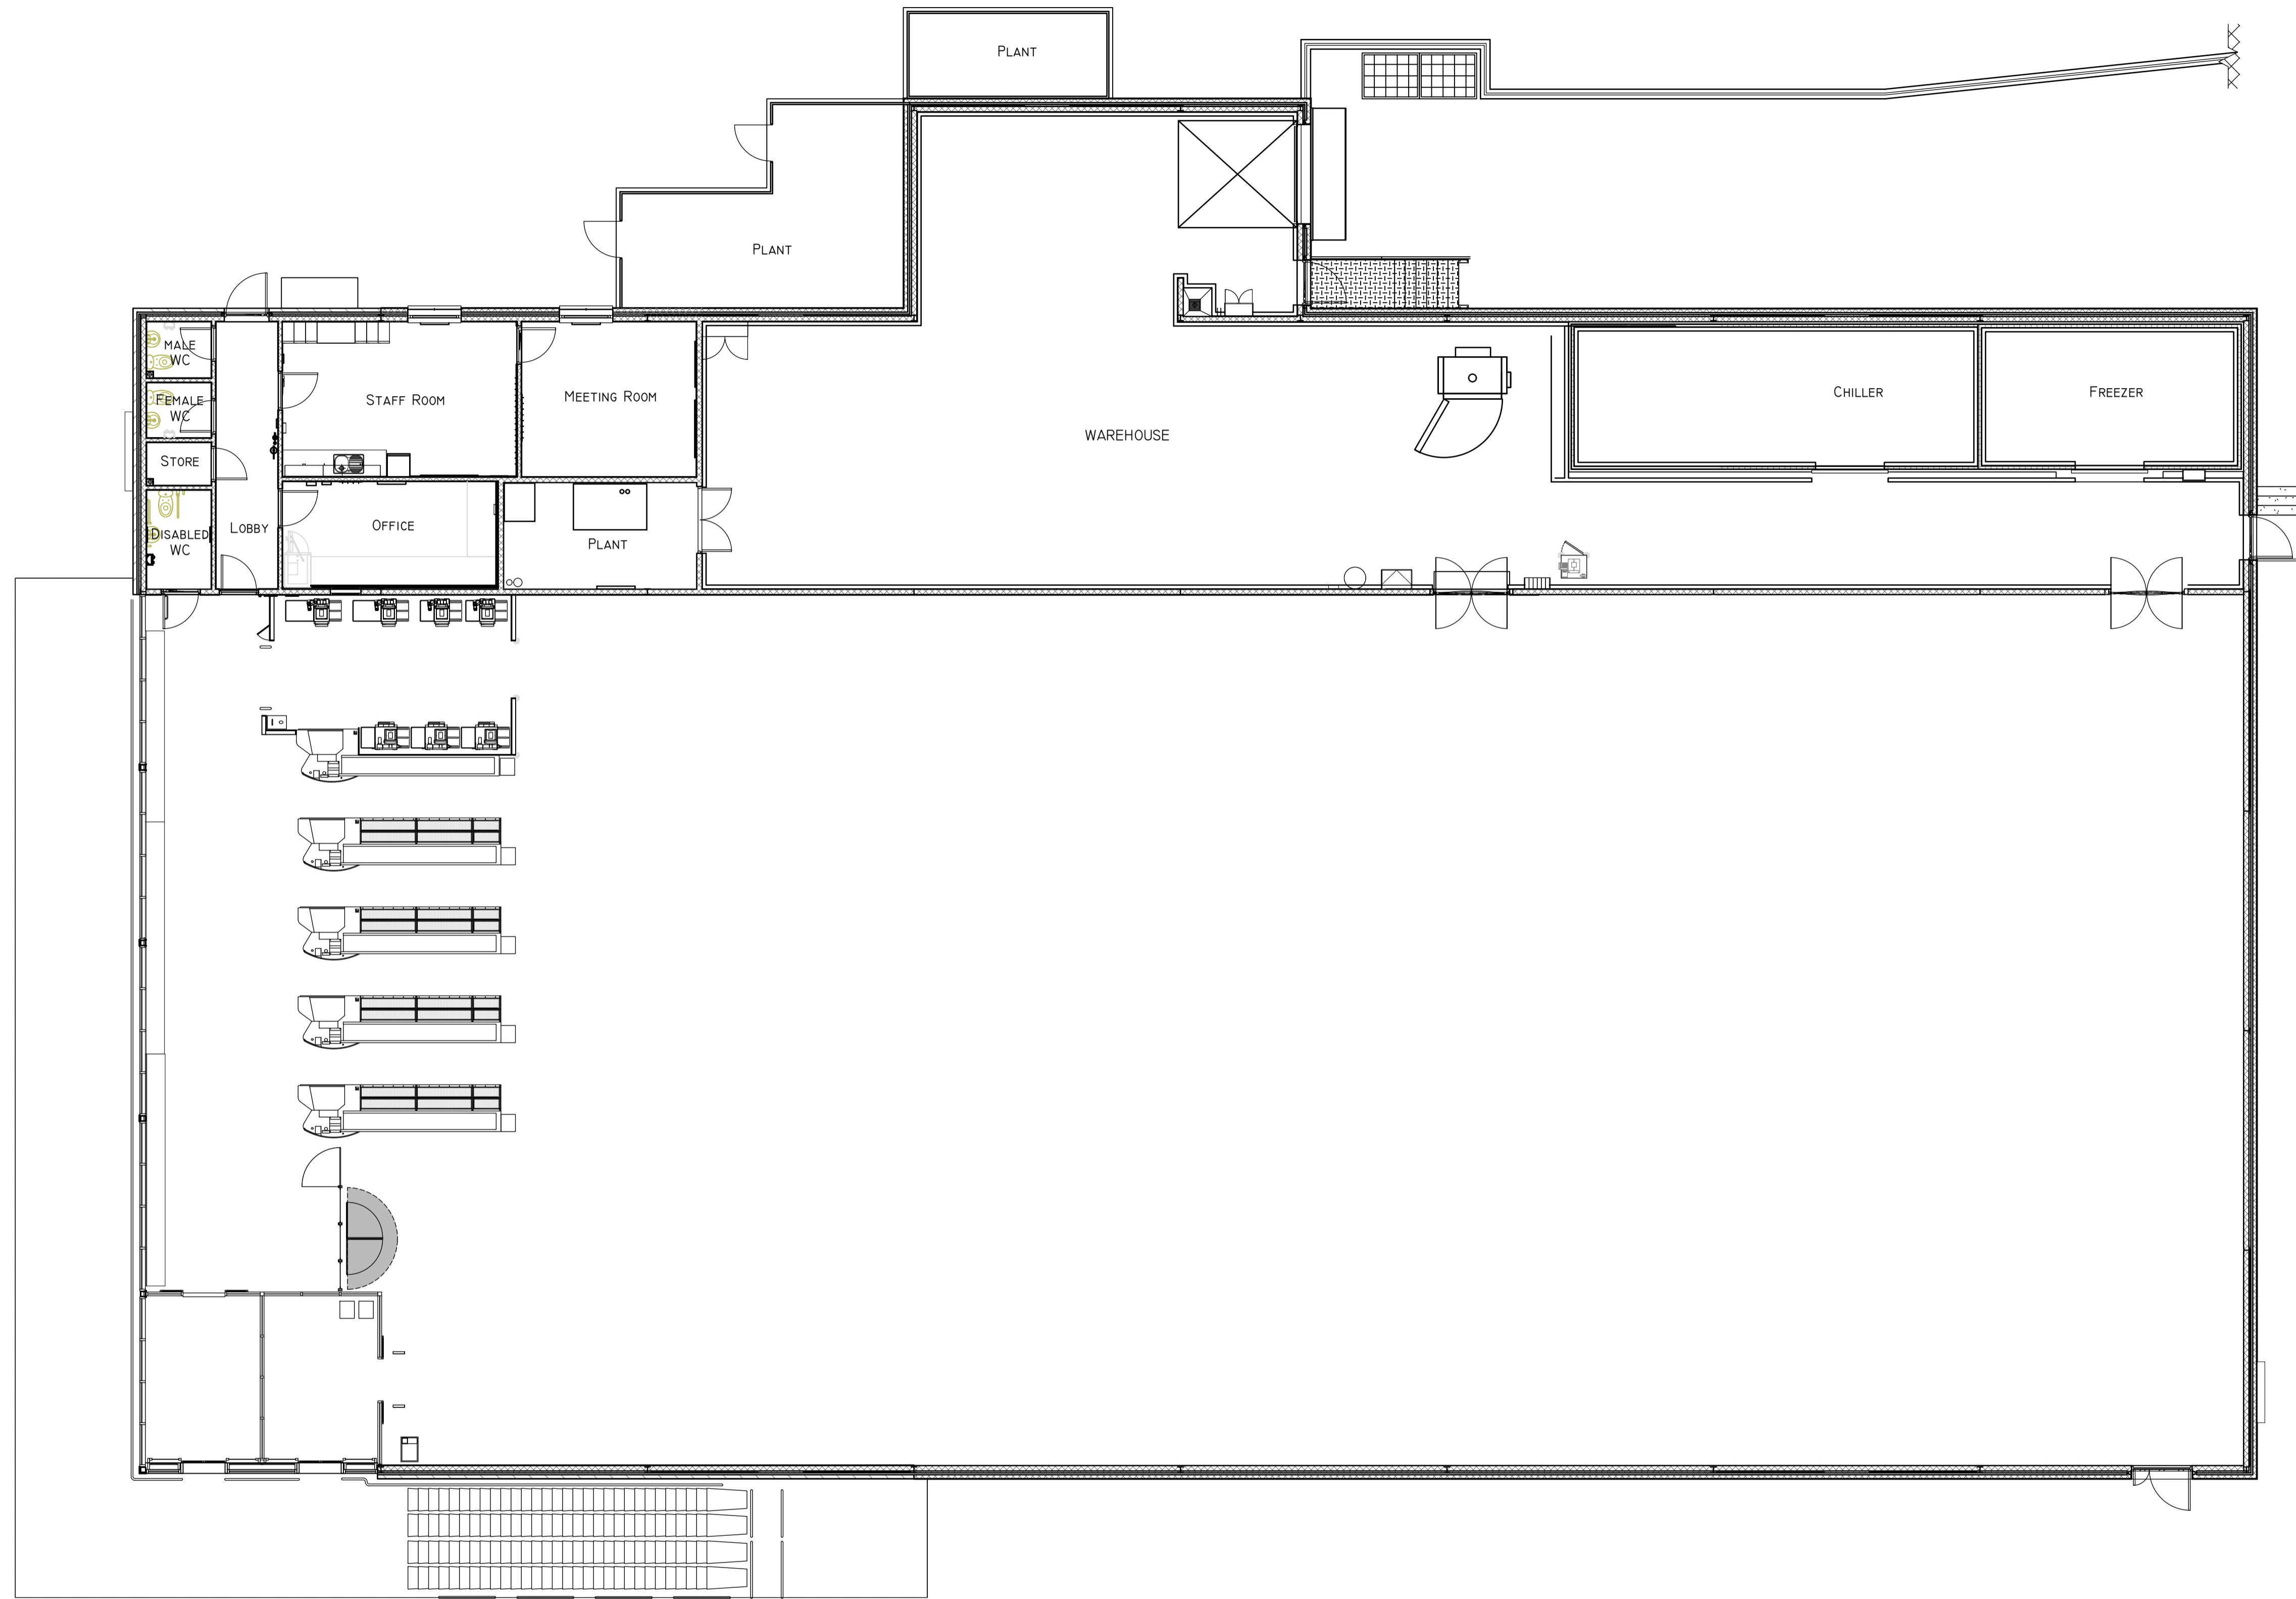

TENDER DRAWING
This drawing has been prepared to assist the Contractor in preparing a Design and Build tender and is not intended to be a final Construction drawing. All aspects shown are subject to design development.
For structural details refer to the Structural & Civil Engineers detailed design drawings & specifications.
For M&E information, refer to the M&E Engineers and sub contractor's design drawings & specifications.
Do not scale from this drawing. Verify all dimensions and setting out on site. Notify any discrepancies to the architect. For Health & Safety information, refer to the Design Risk Assessment. This drawing is copyright and may not be reproduced in whole or part without written authority.

THE HARRIS PARTNERSHIP
Architecture
Masterplanning
Interior Design
www.harrispartnership.com

Client
ALDI STORES LTD



Project Title
PROPOSED CO2 UPGRADE
SHREWSBURY ROAD
OSWESTRY
SY11 2RT

Drawing Title
EXISTING GA

Drawn	Checked	Scale	BA1	Rev	Status	Date
JM	JK	1:100	D2			FEB 24

Drawn	Checked	Scale	BA1	Rev	Status	Date
JM	JK	1:100	D2			FEB 24

Drawing Status: **PRELIMINARY** Rev: P1 IHP Project No: 20106

Project No.	Originator	Volume	Level	Type	Role	Number
THPM	XX	XX	DR	A		302