




West Elevation

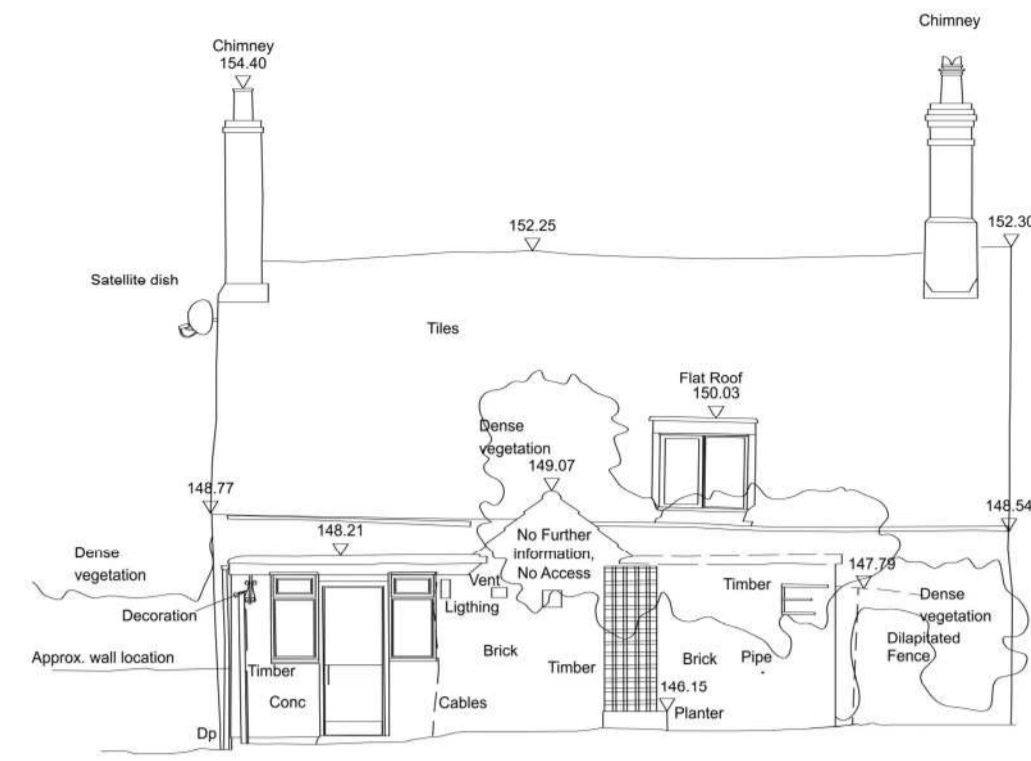

East Elevation

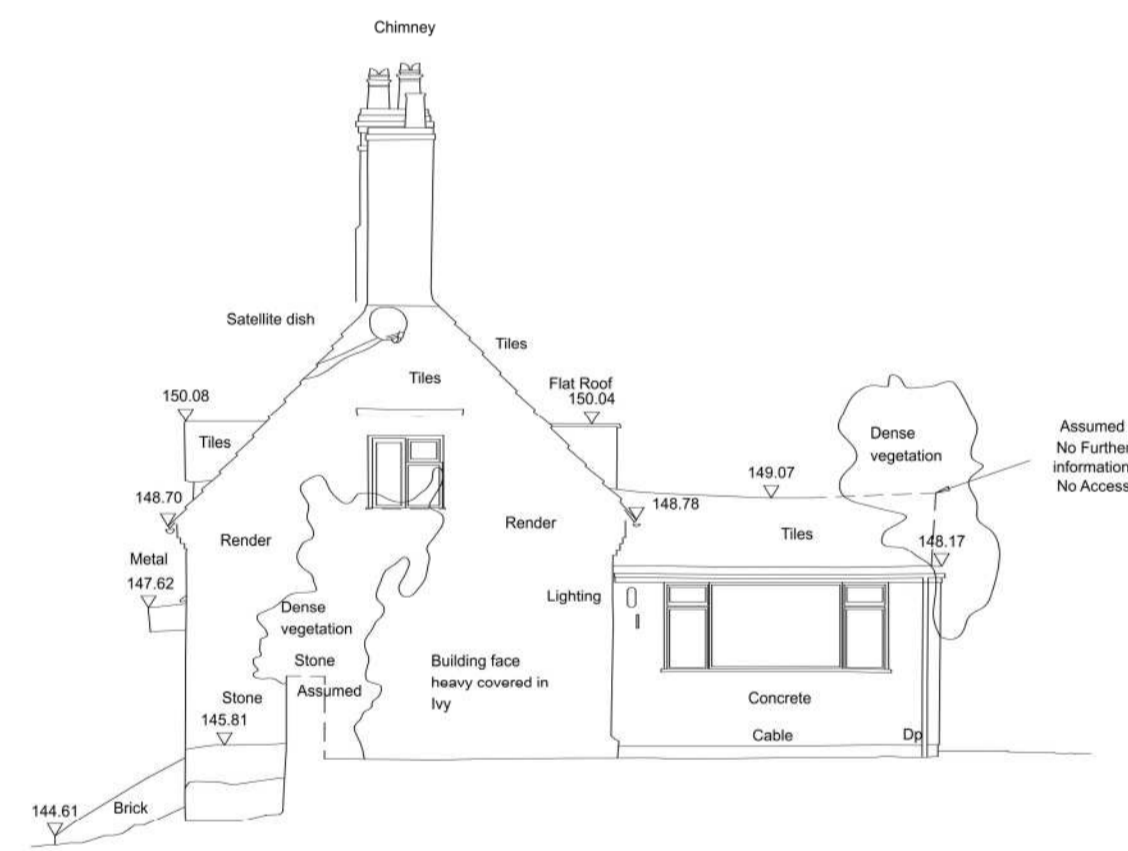

South Elevation

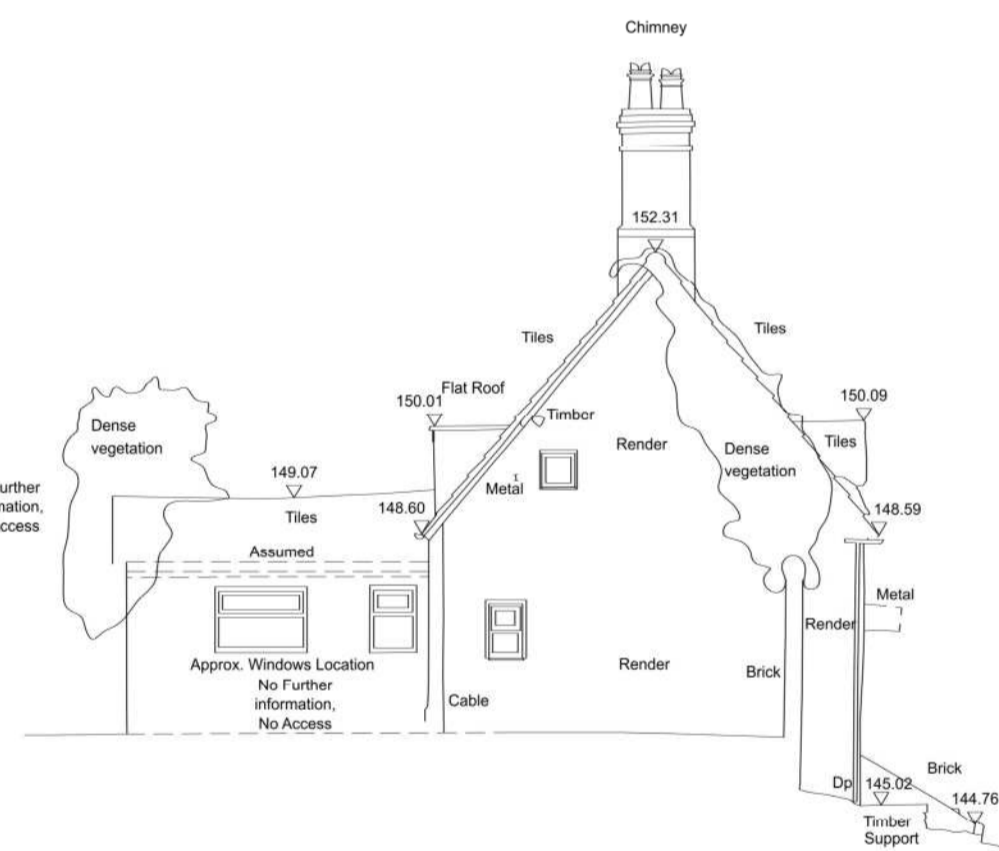

North Elevation

Existing Survey Drawings

1:100

CATSLEY COTTAGE
KINLET SHROPSHIRE

SCALE 1:100

4530-102

