

Trees to be removed



- T1 populus alba
- T2 populus alba
- T3 malus
- T4 malus
- T5 fraxinus excelsior
- T6 malus
- T7 malus
- T8 malus domestica
- T9 malus domestica
- T10 malus domestica

- H1 - poor mixed hedge
acer campestra
crataegus monogyna
ulmus procera
malus

- H2 crataegus monogyna
- H3 crataegus monogyna

Tree protection zone in blue

other trees not survey but all to be retained
mauls domestica to be pruned and managed

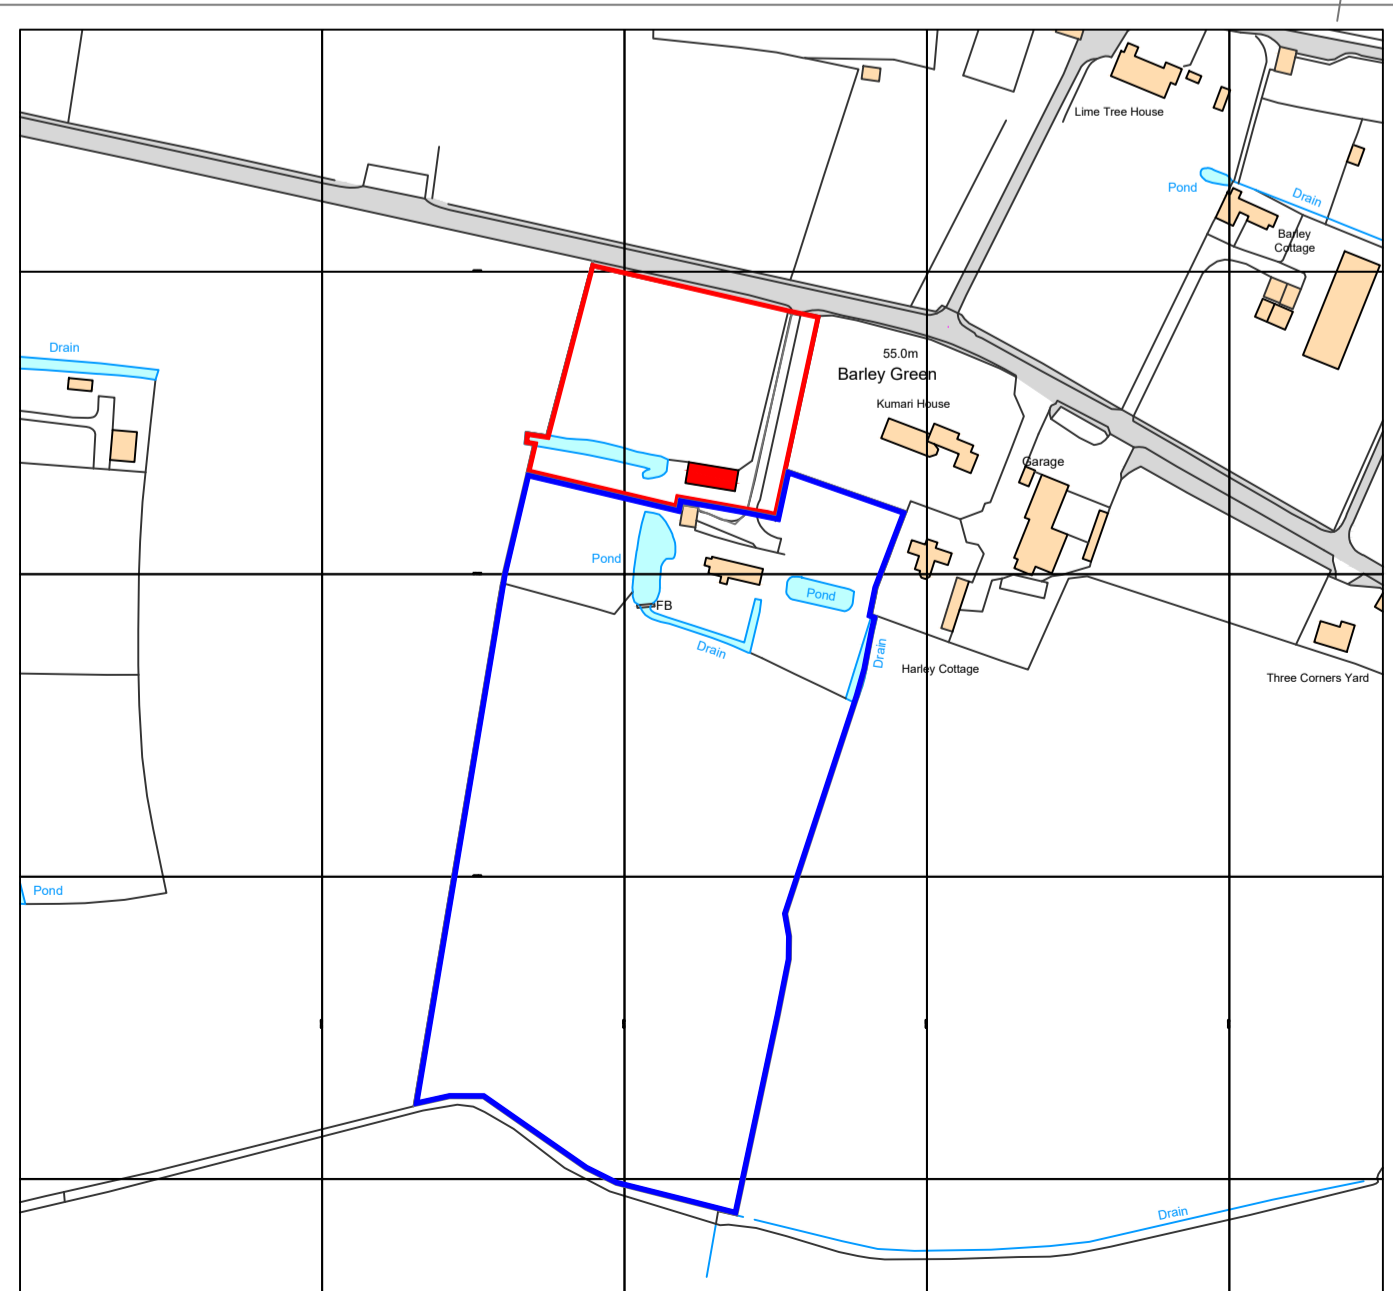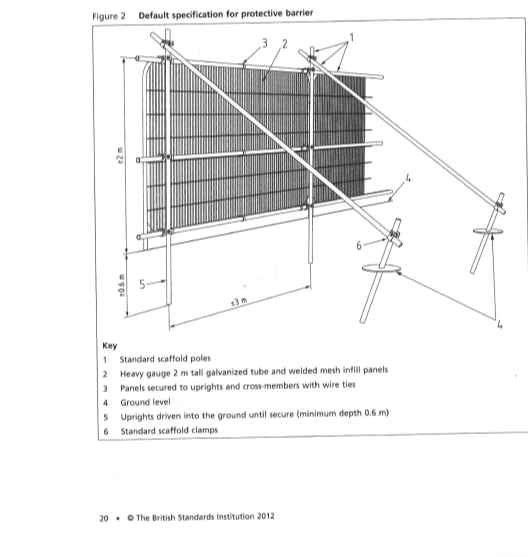

Rev:	Date:	Details:	Drawn:	Checked:
Issued for: Planning				
Project/Client:	Project No:	2010		
Barn at Barley Green Farm	Dwg No:	Rev:	PL 12	
G Jones	Scale:	1:250 / 1:125 @ A1		
Drawing:	North:	North		
Existing site / trees	Drawn By:	Date:		
	Checked By:	Date:		

