

NOTES:

DO NOT SCALE FROM THIS DRAWING FOR CONSTRUCTION PURPOSES. ALL DIMENSIONS IN MILLIMETERS UNLESS OTHERWISE STATED.

ALL INFORMATION SHOWN PERTAINING TO THE FABRIC AND CONSTRUCTION OF THE EXISTING BUILDING IS ASSUMED AND INDICATIVE ONLY AND IS SUBJECT TO VERIFICATION FOLLOWING COMMENCEMENT OF THE WORKS ON SITE.


DRAWING IS TO BE READ IN CONJUNCTION WITH ALL OTHER ARCHITECT'S INFORMATION AND ALL OTHER CONSULTANTS INFORMATION.

ANY DISCREPANCIES FOUND ON THE DRAWINGS, SPECIFICATIONS OR ON SITE TO BE COMMUNICATED IMMEDIATELY AND PRIOR TO COMMENCEMENT OR CONTINUATION OF WORKS.

ALL DIMENSIONS SUBJECT TO CONFIRMATION BY SITE MEASUREMENTS.



FRONT ELEVATION (SOUTH EAST)

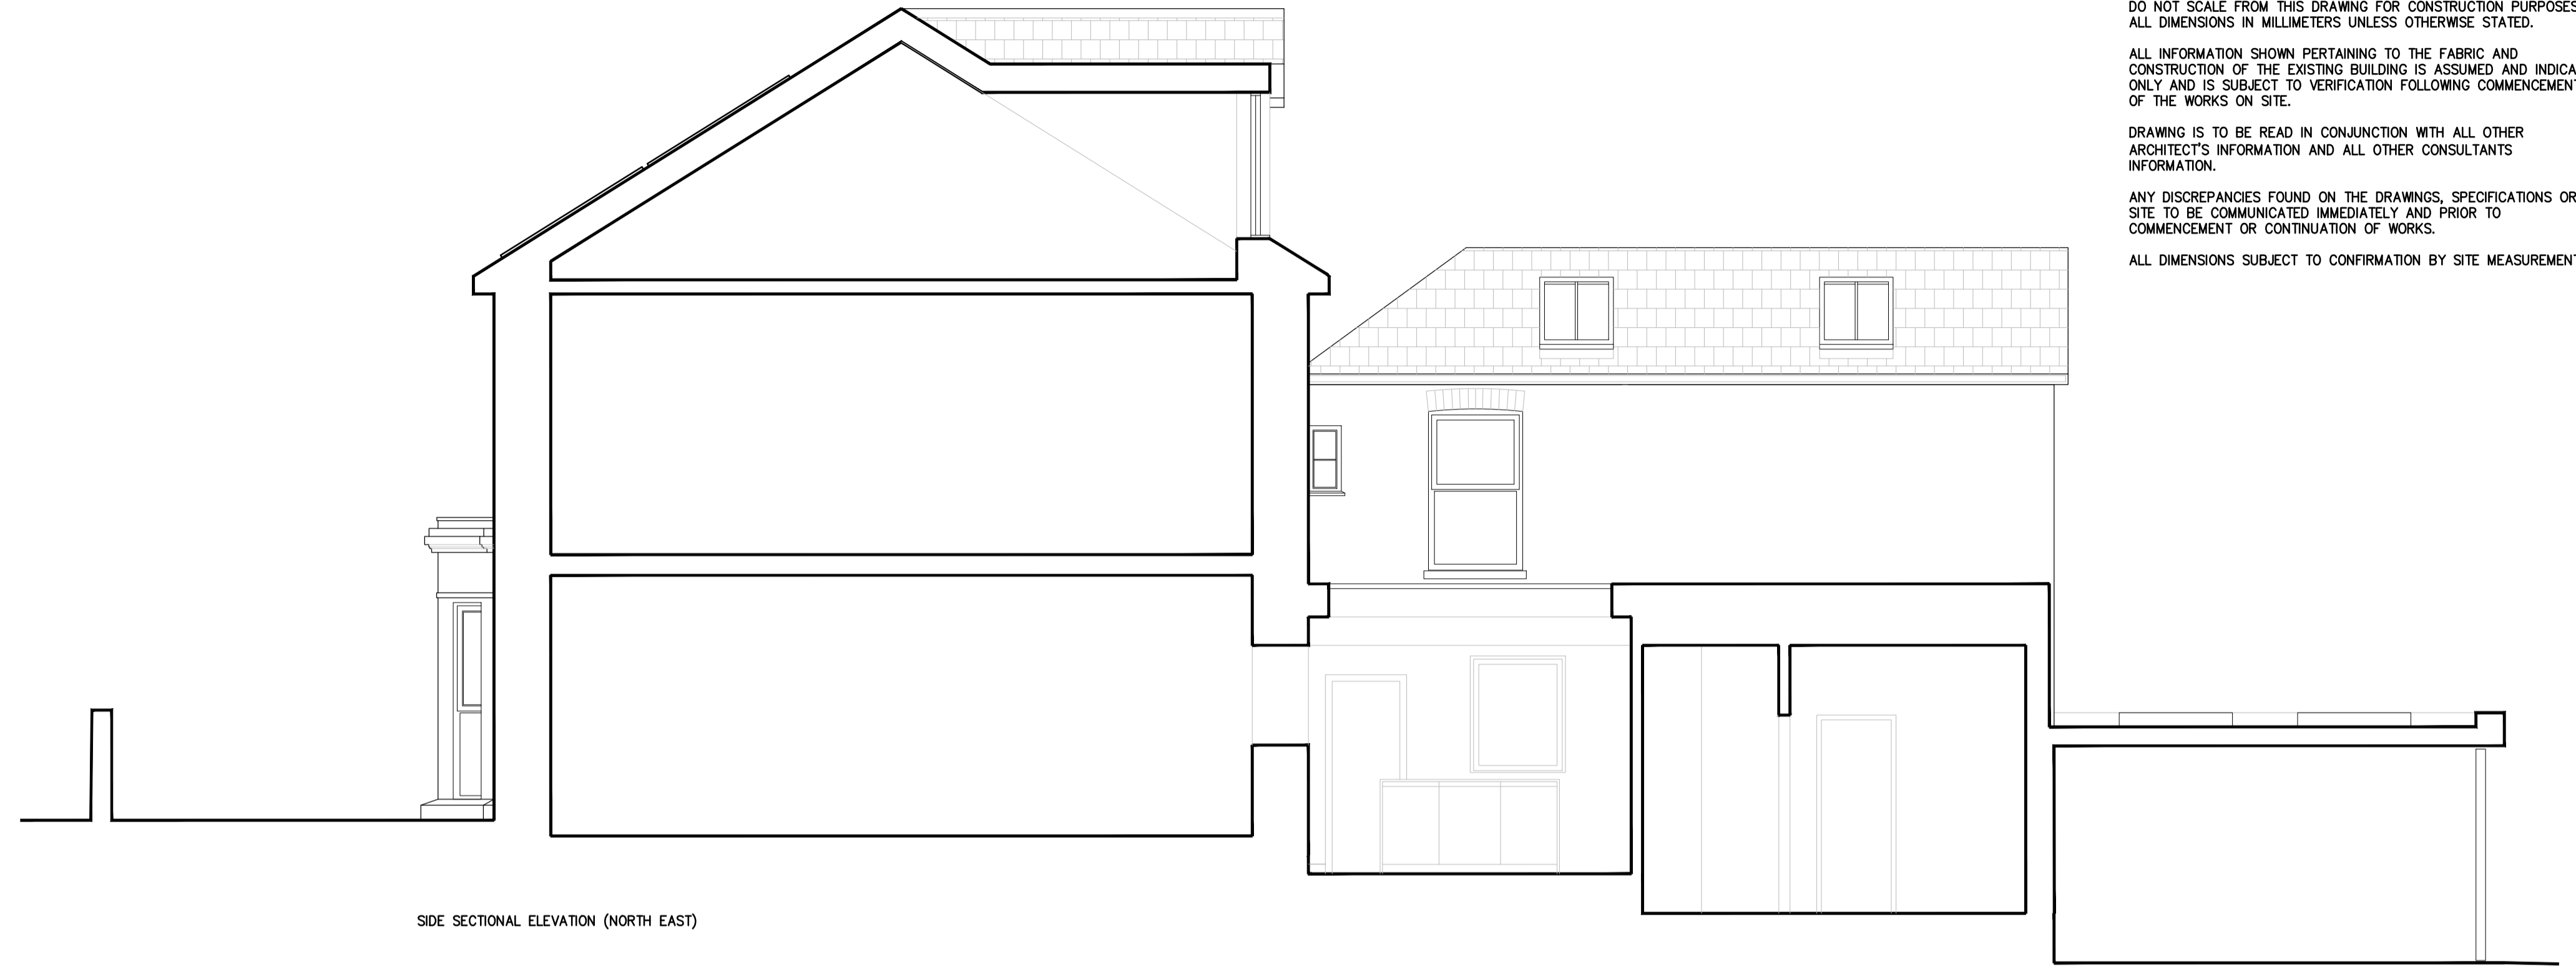

SIDE SECTIONAL ELEVATION (NORTH EAST)



REAR STREET ELEVATION (NORTH WEST)



SIDE ELEVATION (SOUTH WEST)

PROPOSED LOFT EXTENSION
10 MARLBOROUGH ROAD
FALMOUTH

PROPOSED ELEVATIONS

LAWRENCE SLY ARCHITECT

www.lawrencesly.com

DATE	MAR 2024	SCALE	1:50@A1 / 1:100@A3
NO.	LS	NO.	143-053

REV	DATE	DESCRIPTION