


Notes

All dimensions to be checked by the Contractor before construction proceeds.

This drawing is the copyright of IntelliArch Limited and shall not be anyway used or reproduced without their prior written consent.

rev.	date.	dwn.
------	-------	------

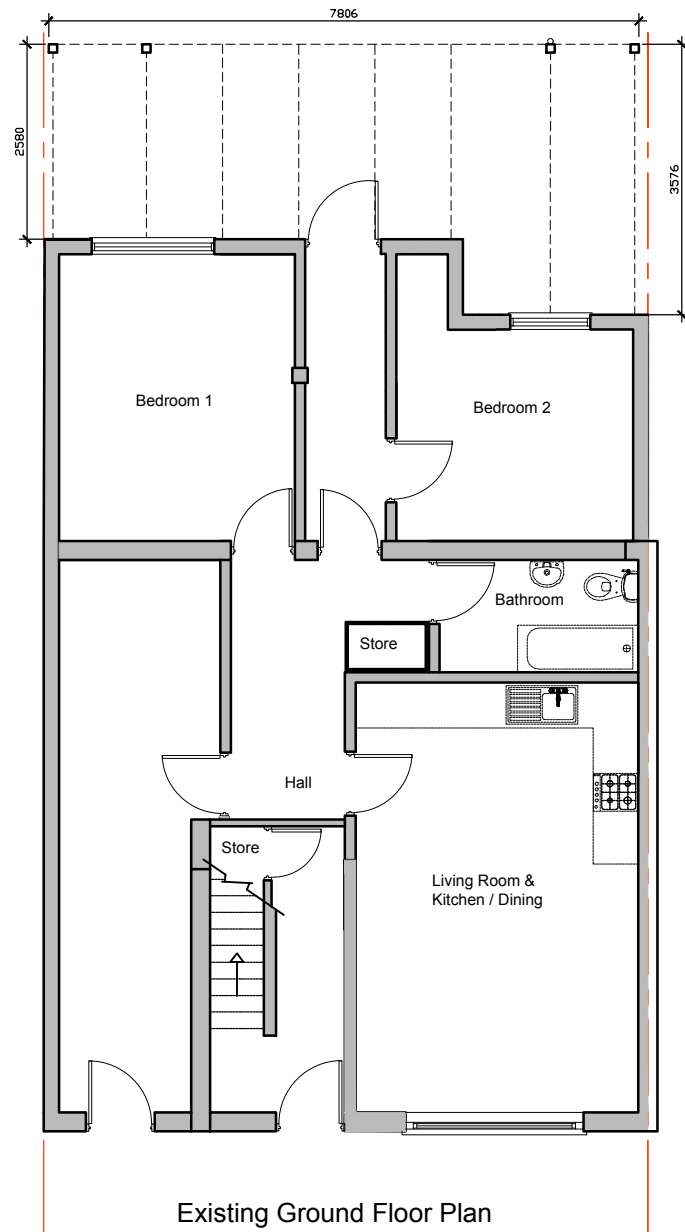

- Full site boundaries (510m²)**
- Proposed new walls**
- Existing walls**
- Walls to be removed**

PLANNING

IntelliArch Ltd



Intelligent Architecture and Surveying
 47 Eversley Park Road, London N21 1JJ
 T: 0208 4435882 M: 07956 296 076 E: info@i-arch.co.uk
 W: www.i-arch.co.uk

project 68 Chalfont Road London N9 9LY	
title Existing Ground Floor Plan	
scale 1:50 @ A3	dwn MA
date 22nd March 2024	chk chik
dng no. 1492-110	rev C