



PROPOSED FRONT ELEVATION (WEST)
1:200 @ A2

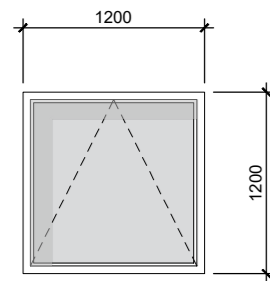

1200x1200mm Top hung window
 uPVC, White.
 (x06)

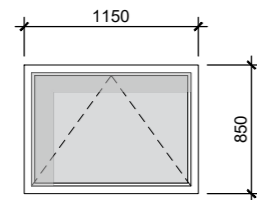

1150x850mm Top hung window
 uPVC, White.
 (x06)



ALL WINDOWS TO BE REPLACED AND INSTALLED AS
 PER MANUFACTURE INSTRUCTIONS

DIMENSIONS TO BE TAKEN ON-SITE BY CONTRACTOR

H			
G			
F			
E			
D			
C			
B			
A	XXXXXXXXXXXXXXXXXXXXXXXXXXXX	INITIALS	XX.XX.XX
REVISION	DESCRIPTION	NAME	DATE

ESTATES & FACILITIES
 BRIGGS UNIT
 BRIGHTON GENERAL HOSPITAL
 ELM GROVE
 BRIGHTON
 BN 1W



Title:
PORTSLADE HEALTH CENTRE
 PROPOSED ELEVATION

Drawing status:
PLANNING

Scheme No:
T4975

Revision:
 -

Drawn by: YM Date: 06/02/2024 Scale: 1:200 @ A2 Checked by: GP Sheet No: PR05