



**PROPOSED SIDE ELEVATION (SOUTH)**  
**1:200 @ A2**

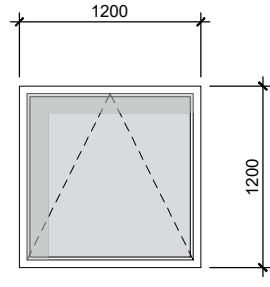

1200x1200mm Top hung window  
 uPVC, White.  
 (x11)

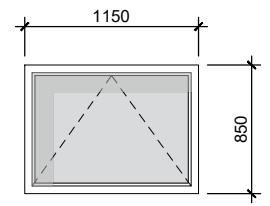

1150x850mm Top hung window  
 uPVC, White.  
 (x03)



CONTRACTOR TO ALLOW FOR SUITABLE AND SAVE / SCAFFOLDING ACCESS.

ALL WINDOWS TO BE REPLACED AND INSTALLED AS PER MANUFACTURE INSTRUCTIONS

DIMENSIONS TO BE TAKEN ON-SITE BY CONTRACTOR

H			
G			
F			
E			
D			
C			
B			
A	XXXXXXXXXXXXXXXXXXXXXXXXXXXX	INITIALS	XX.XX.XX
REVISION	DESCRIPTION	NAME	DATE

ESTATES & FACILITIES  
 BRIGGS UNIT  
 BRIGHTON GENERAL HOSPITAL  
 ELM GROVE  
 BRIGHTON  
 BN 1W



Title:  
**PORTSLADE HEALTH CENTRE**  
 PROPOSED SIDE ELEVATION

Drawing status:  
**PLANNING**

Scheme No:  
**T4975**  
 Revision:  
 -

Drawn by: YM Date: 06/02/2024 Scale: 1:200 @ A2 Checked by: GP Sheet No: PR06