



OAKBANK HOME SIGNAGE

Sign 3 - Quantity X5
Single post and panel sign
76mm signage post
Powder coated with
white vinyl design and text
700 x 300mm
Max letter height 60mm

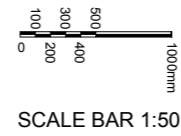

Sign 4 -
Frosted vinyl applied to inside
of sliding doors x2 - 340 x 300mm
Side Panels with frosted vinyl design covering whole panel - 600 x 2140mm
Blue areas are clear glass.

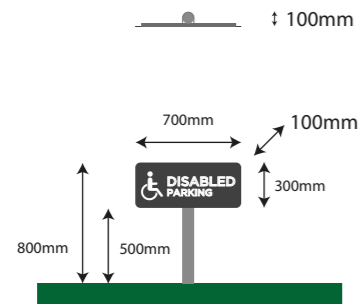