

OAKBANK HOME SIGNAGE

Sign 1 -



Internally lit light box with fret cut Home Name & Icon.
Web address in white laminated vinyl applied to box face
475 x 1300 x 90mm

Signage Recess: Height: 515mm, Width: 1340mm, Depth: 90mm

Illumination:

14 cool white modules on backboard. Before the fret cut box is in place the unshielded output equates to 1646 lumens.

Final light emitted through opal and coloured acrylic inserts, in the shape of the home logo, reducing the output to a diffused glow.

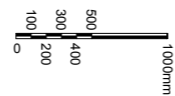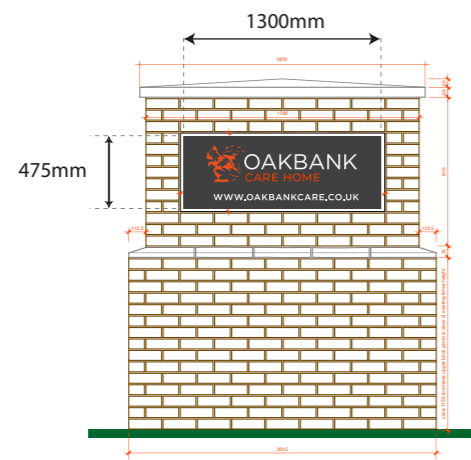

SCALE BAR 1:50



Brand Colours for all items



PMS 173c
RAL 2001



90% K
RAL 7016



For illustrative purposes only