

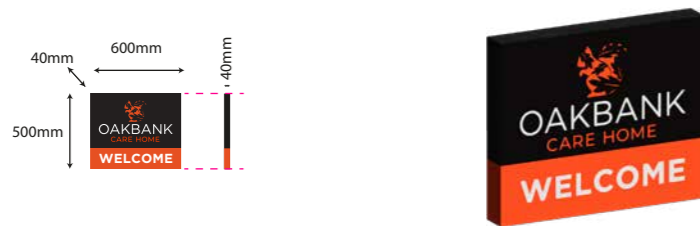


OAKBANK HOME SIGNAGE


Sign 5 -
 Folded Metal Box Panel Sign
 fixed to wall to right of front
 entrance. Powder coated with
 white vinyl design and text
 600x500x40mm
 Max letter height 100mm

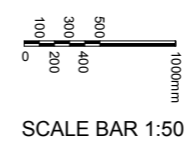

Sign 7 - Quantity
 Single post and panel sign
 76mm signage post
 Powder coated with
 white vinyl design and text
 700 x 320mm
 Max letter height 60mm

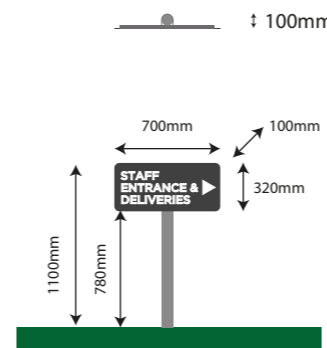

Sign 8 - Staff Entrance/Deliveries
 ACM panel fixed directly to wall
 next to deliveries entrance
 700 x 380mm
 Max letter height 56mm

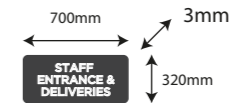

Sign 6 - Staff & Deliveries
 ACM panel fixed directly to wall
 under WELCOME sign at main door
 600 x 160mm
 Max letter height 32mm



Sign 9 - Staff Entrance/Deliveries

Forsted vinyl to cover door panels:
 Top panel with logo and welcome message 680x750mm
 Bottom panel solids frost 680x850mm

Panel above door
 Printed Vinyl: 1020x300mm

Blue areas are clear glass.

