



This drawing must not be scaled, figured dimensions, levels etc. only are to be used.
 Any inaccuracies etc. must be notified to the architect.
 Detail drawings and larger scale drawings take precedence over smaller scale drawings.
 All survey drawings are a record only, a report on the structural integrity of the property shall not be deemed to have been included in such surveys.

This drawing is copyright.

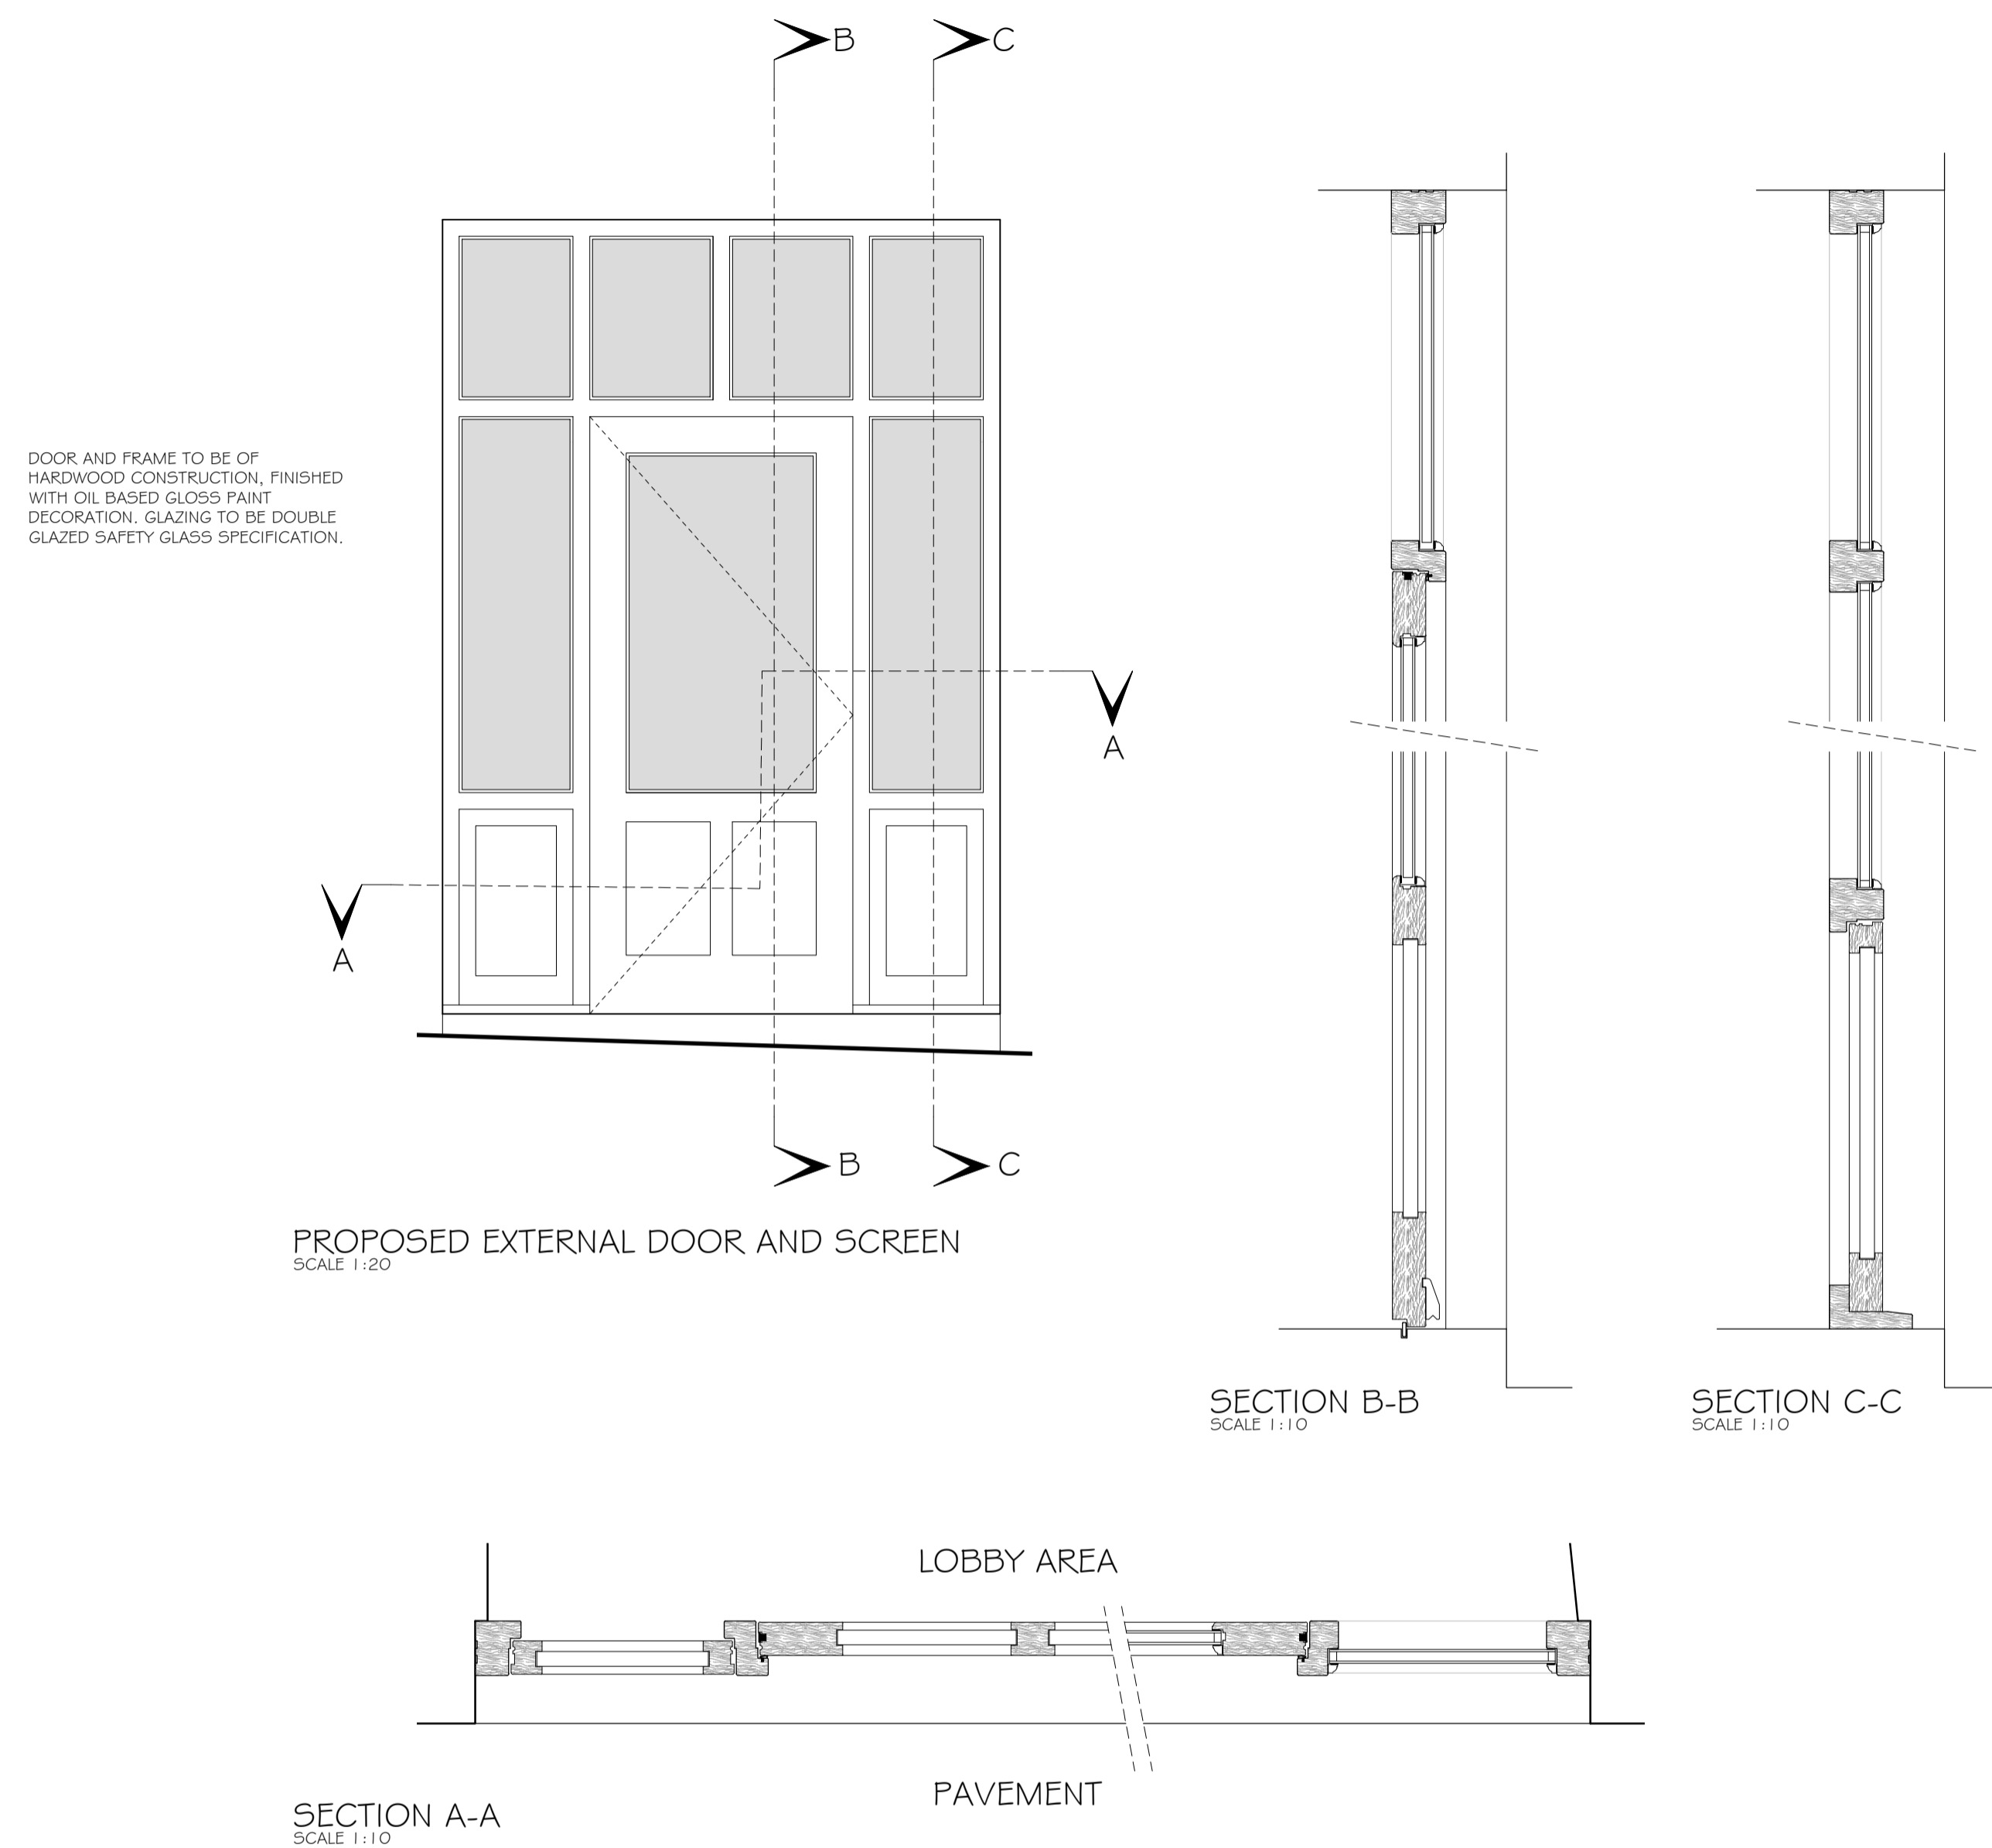

PROPOSED EXTERNAL DOOR AND SCREEN

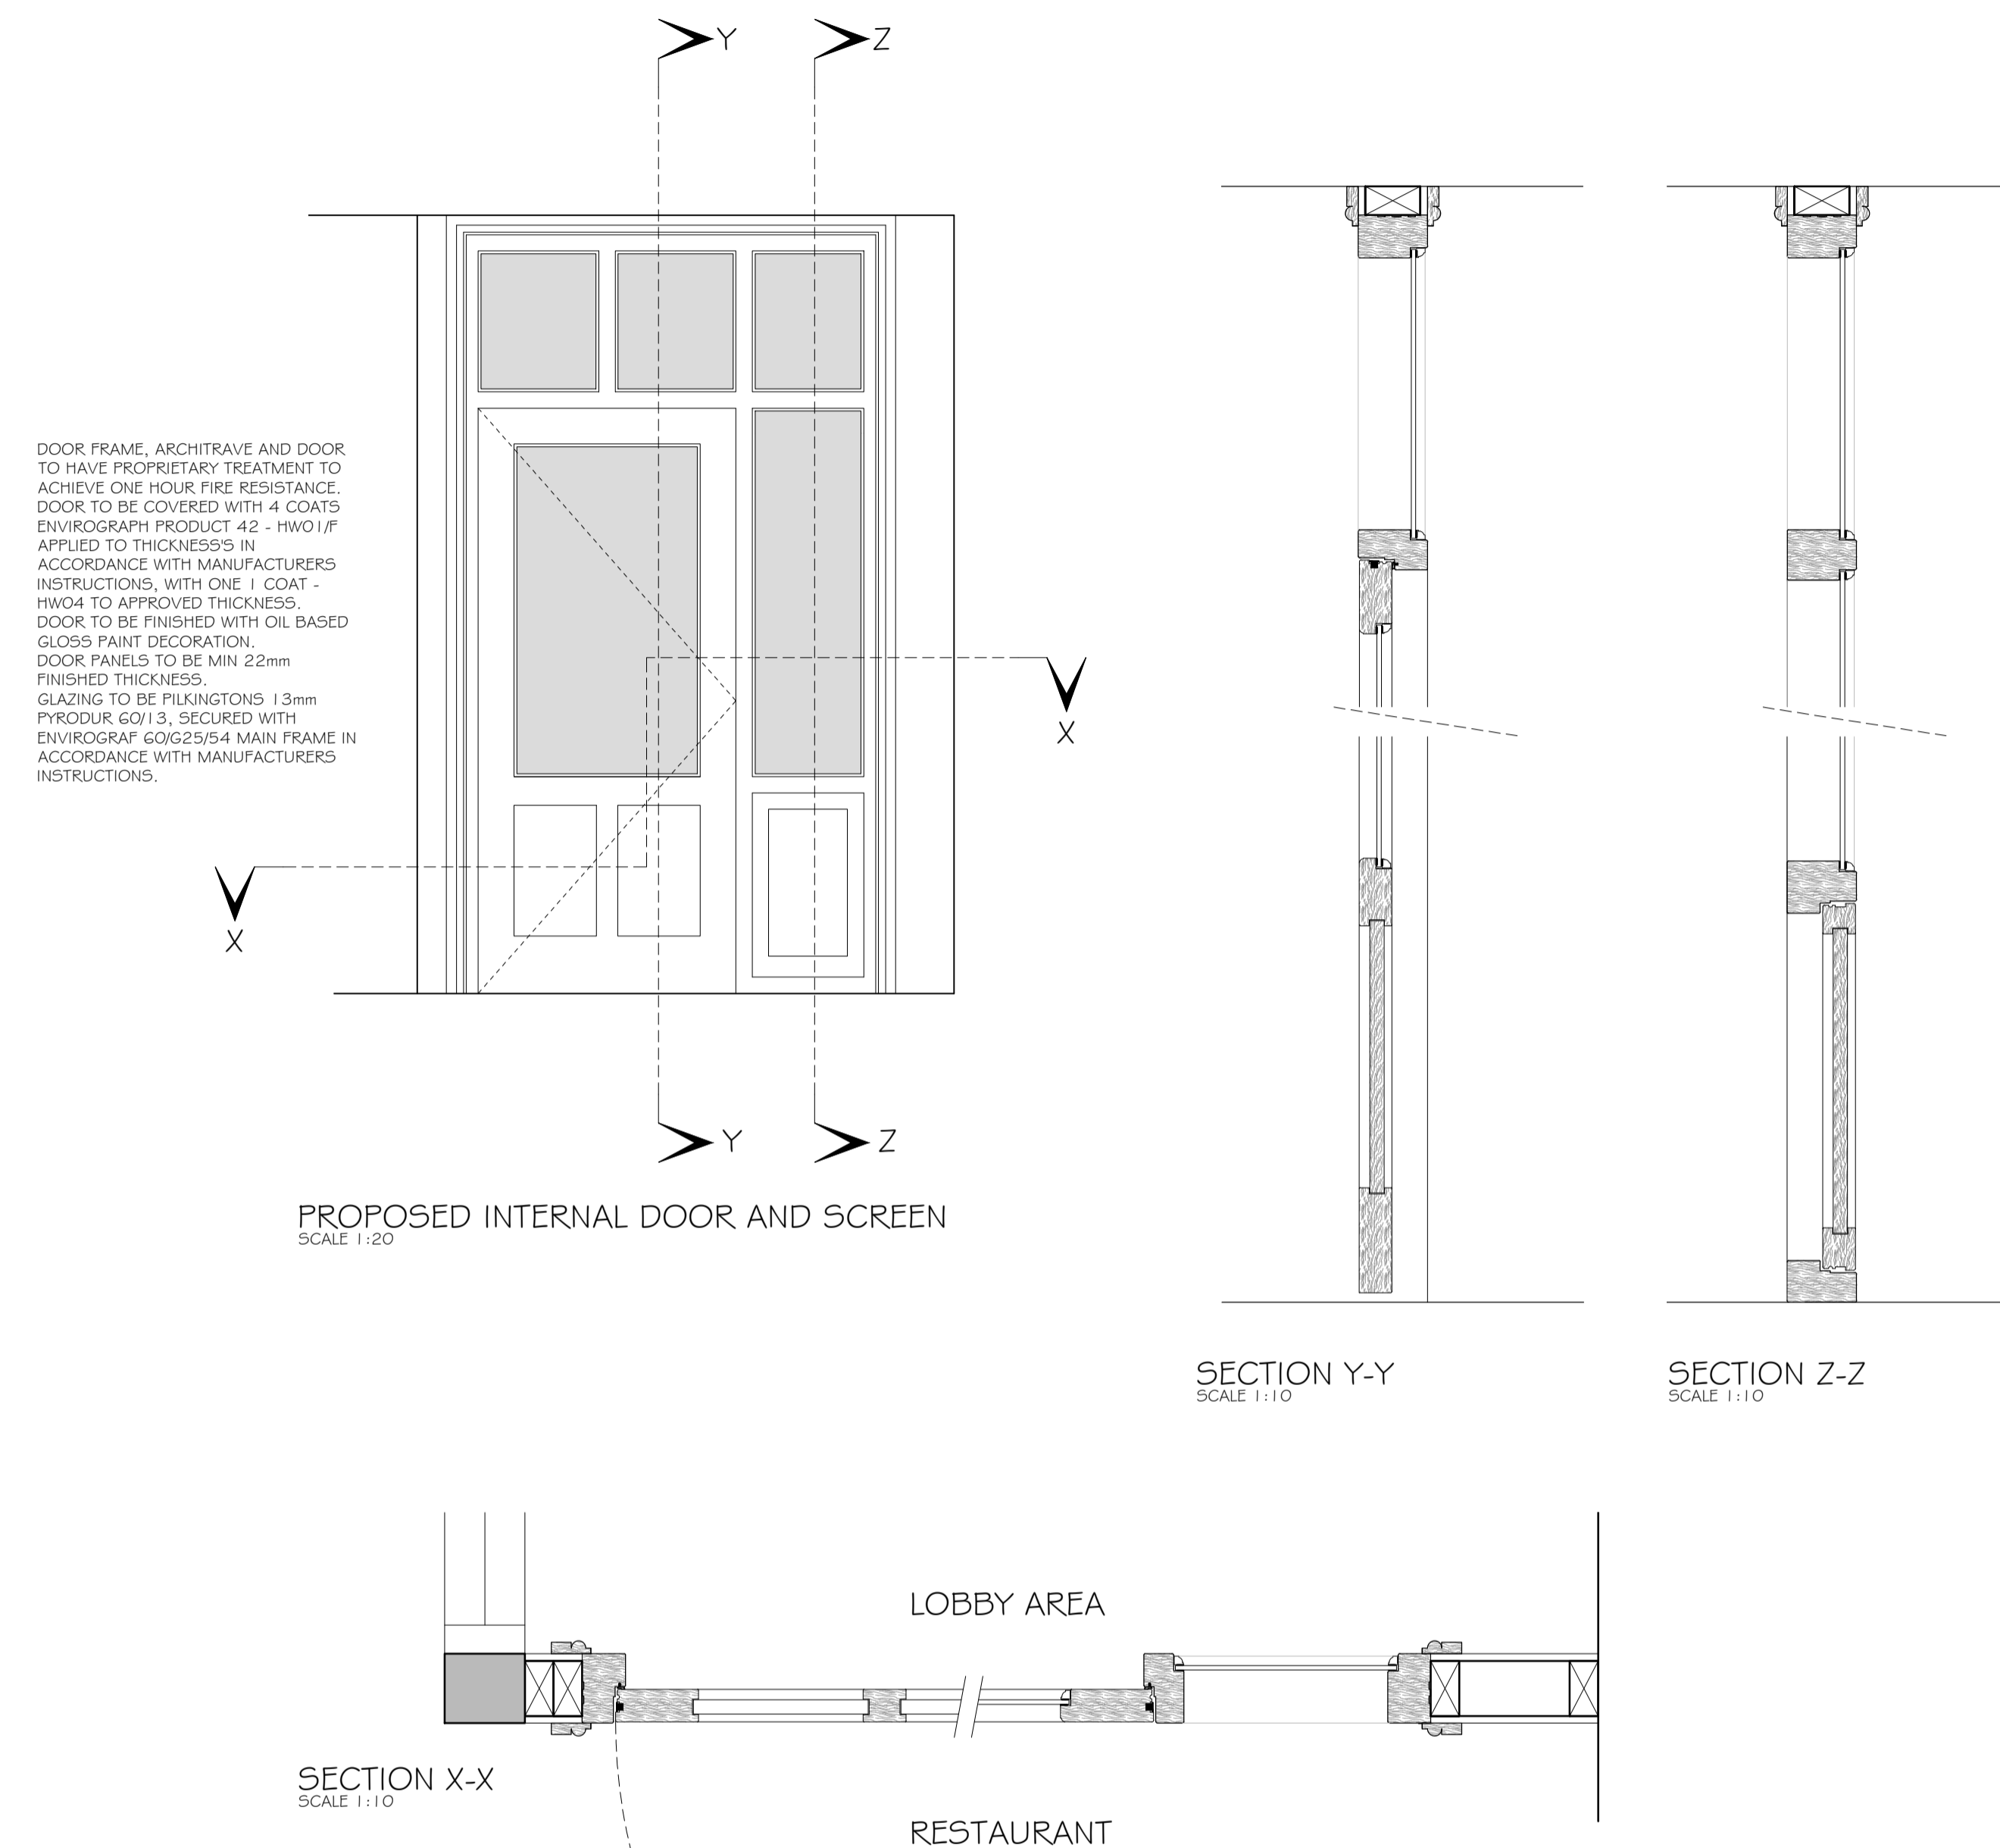

PROPOSED INTERNAL DOOR AND SCREEN

Revision	Description	Drawn/Checked by
REGENCY 59 CROSS STREET ABERGAVENNY NP7 5EU		
Drawing No. 2311 - 03		
Title DOOR / SCREEN DETAILS		
DESIGN PROPOSALS		
Scale AS SHOWN @ A1	Date MAR 24	Drawn/Checked by JCL / LTM