





PROPOSED FRONT ELEVATION

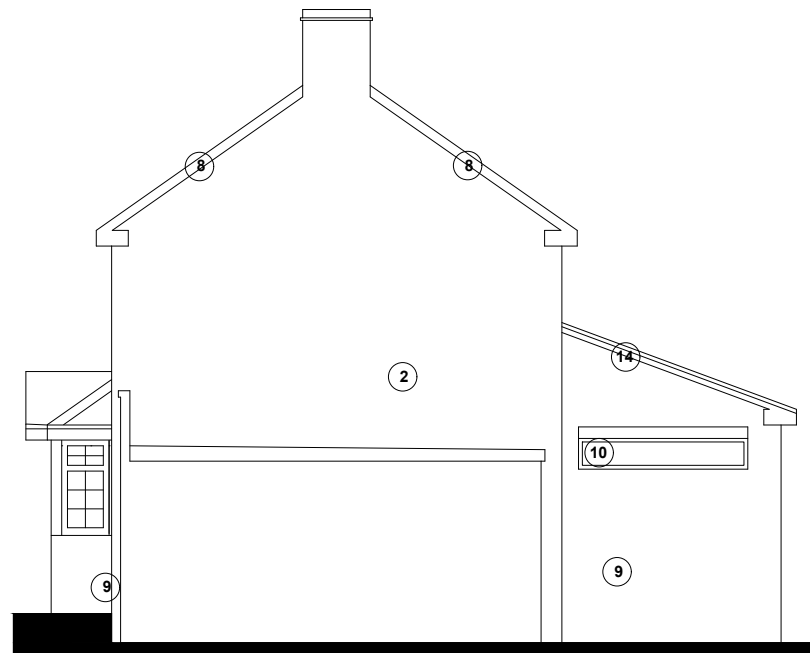


PROPOSED SIDE ELEVATION

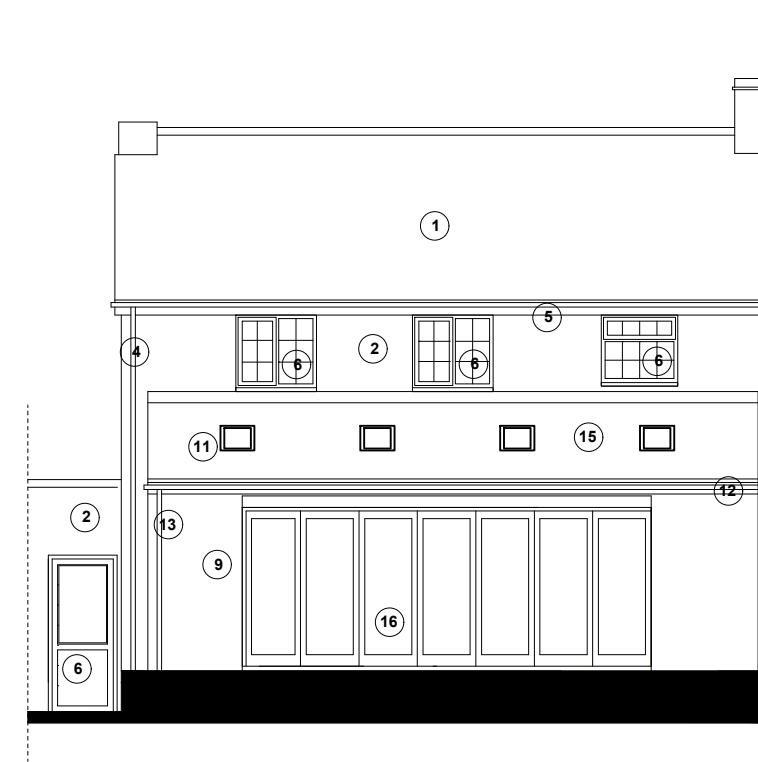

PROPOSED REAR ELEVATION

MATERIAL KEY

- 1 - Clay roof tile (Brown)
- 2 - Existing brickwork - dark multi red
- 3 - Stepped entrance
- 4 - Existing rainwater goods -Black
- 5 - White fascia board - pvc-u
- 6 - Pvc-u existing windows and doors - white
- 7 - Concrete canopy to porch
- 8 - Wet verge with stretcher course feature
- 9 - Brickwork to match existing
- 10 - Windows and doors to match existing
- 11 - Velux openable roof light - pvc-u white
- 12 - White fascia to match existing
- 13 - Rainwater goods to match existing
- 14 - Verge to match existing
- 15 - Tiles to match existing
- 16 - Aluminium bi fold doors - white
- 17 - Brick pier oak timber porch canopy

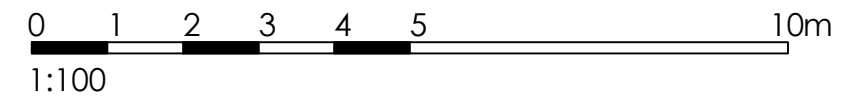

PLANNING

rev.	date	drawn	chk'd

PROMABUILD
79 Wildmoor Lane, Bromsgrove, West Midlands, B61 0PQ

Tel: 07725536364
e-mail: tom@promabuild.co.uk

scales 1:100 @ A3
date March 2024
14 Malvern View
Chaddesley Corbett
Kidderminster, Worcestershire
DY10 4SJ

TM checked TM Proposed Elevations

number/drawn 047-P04
This drawing and the building works depicted are the copyright of Promabuild and may not be reproduced except by written permission. This drawing must be read and checked against any specialist drawings and information provided. Do not scale prints. Figured dimensions only to be taken from this drawing.