




Work only to figured dimensions  
All dimensions to be checked on site  
Any discrepancies reported  
This drawing is protected by the Copyright Acts

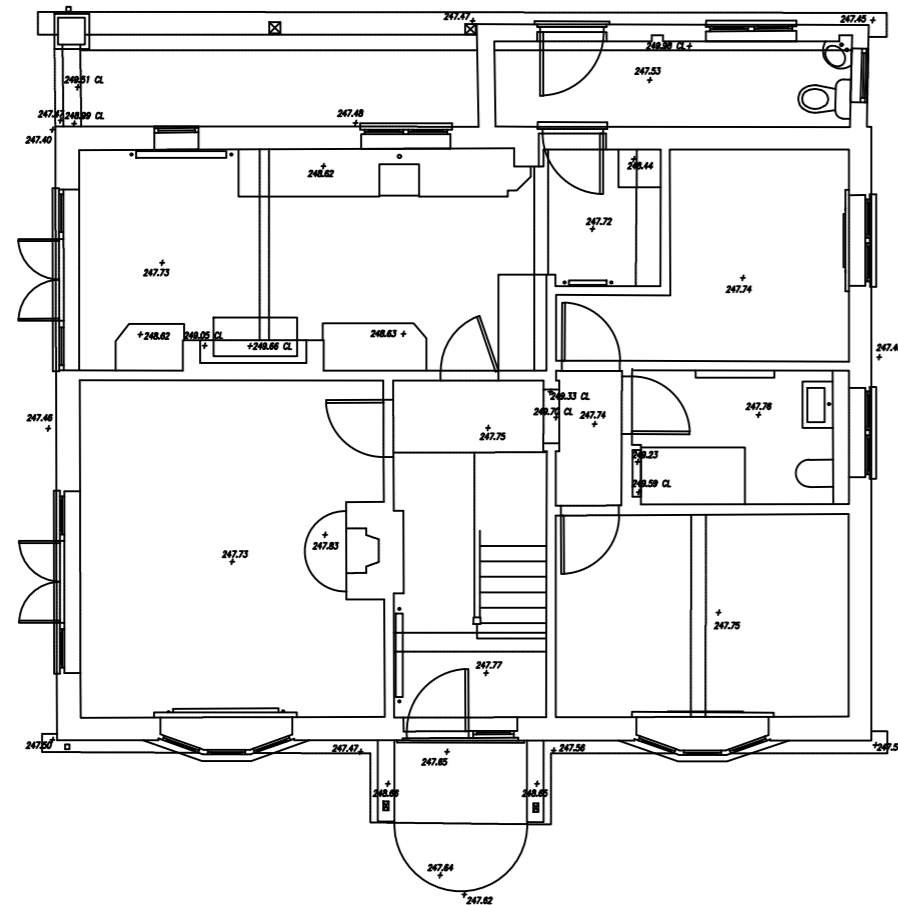

GROUND FLOOR PLAN - Existing

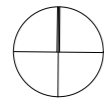

0 0.5 1 2 m

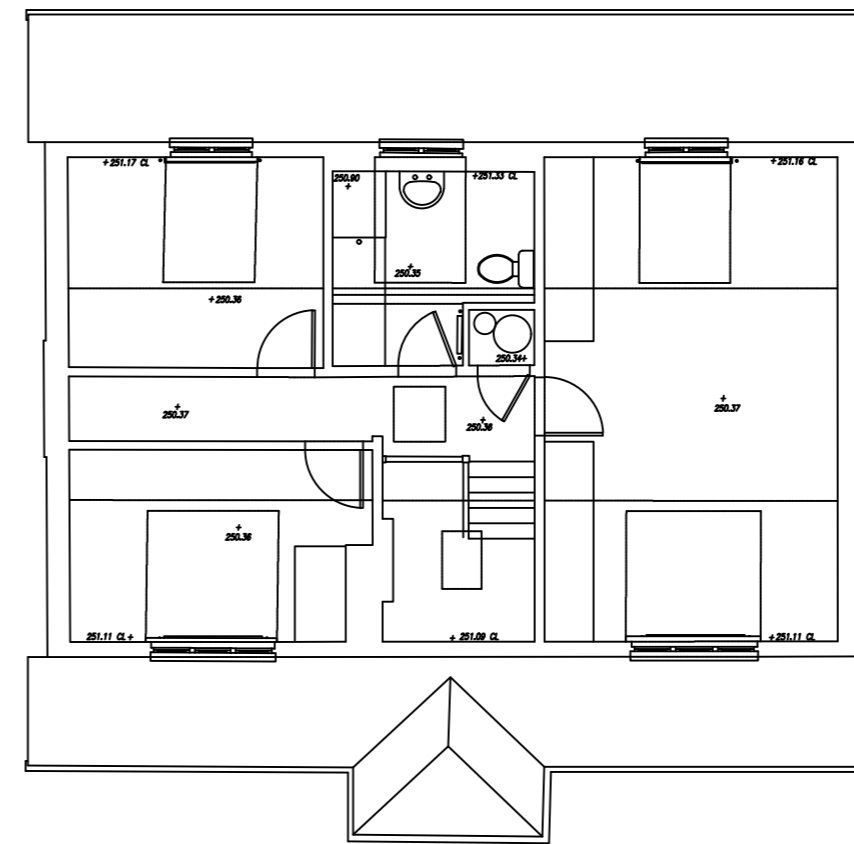

FIRST FLOOR PLAN- Existing

# PLANNING Survey

JULIAN P  
**KING**  
ARCHITECT

Crendon House, Drakes Drive,  
Long Crendon,  
Buckinghamshire. HP18 9BB.

Beulah, Trelights, Port Isaac,  
PL29 3TG.

01844 202707. 07872023552  
julian@kingarchitect.co.uk  
www.kingarchitect.co.uk

Project

Drawing

Scale

Date

Drawing No.

PROPOSED ALTERATIONS AND  
EXTENSIONS TO  
RHENCULLEN FARMHOUSE  
ERECTION OF VEHICLE SHED AND  
REPLACEMENT STABLES

EXISTING HOUSE PLANS

1:200 @ A2

12.21

**687.E100**