


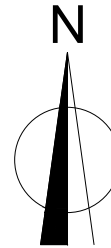

NOTES: ALL FIGURED DIMENSIONS TO BE CHECKED ON SITE PRIOR TO CONSTRUCTION. ALL COPYRIGHT RESERVED.



-  EXISTING BUILDING
-  PROPOSED EXTENSION



VG ARCA Designs
52 Russell Road,
London, E4 8HB
Email: info@vgarcadesigns.co.uk

Project
66 Fitzalan Road, London N3 3PE

Drawing
PART SINGLE PART TWO STOREY FRONT EXTENSION
SINGLE STOREY REAR EXTENSION
ALTERATION TO THE ROOF INCLUDING ERECTION OF
2 X SIDE DORMERS, 1 X REAR DORMER AND
1 X FRONT DORMER. ALTERATION TO FENESTRATION

Title
Proposed Block Plan

Drawing Status PLANNING

Scale 1:200 @ A3	Drawn VG	Checked	Date 18-03-24
---------------------	-------------	---------	------------------

Drawing/Job No MAR/ZH/24-001	Revision
---------------------------------	----------

