



Front Elevation (West)




Side Elevation (South)



Rear Elevation (East)



Side Elevation (North)

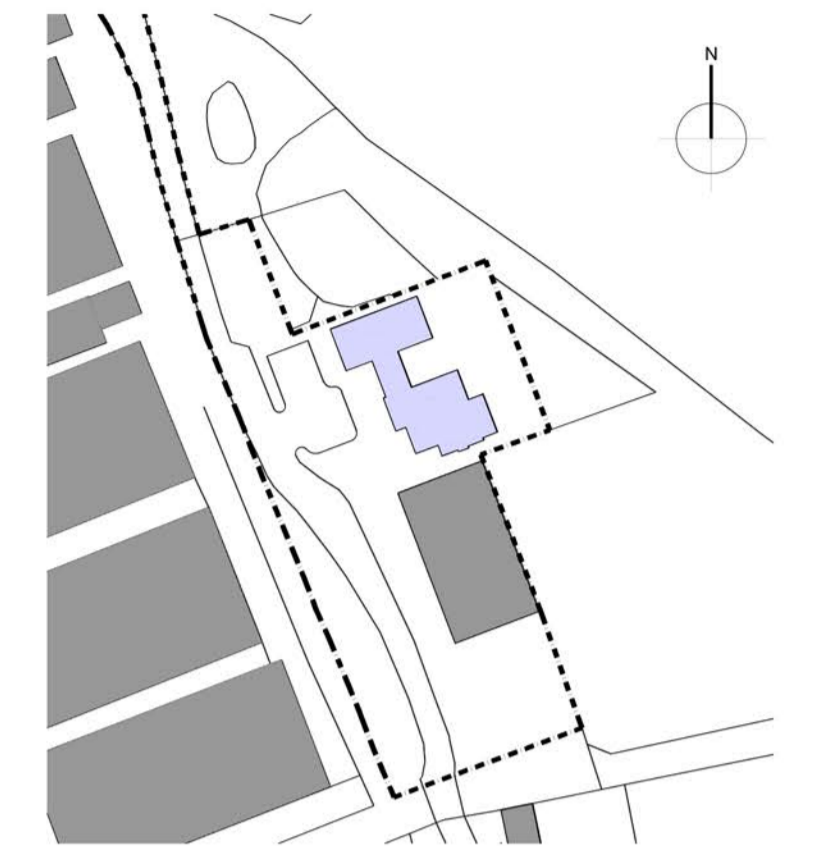


Reference map
(not to scale)



Ground Floor


GIA - 120.3m²
 Volume - 388m³

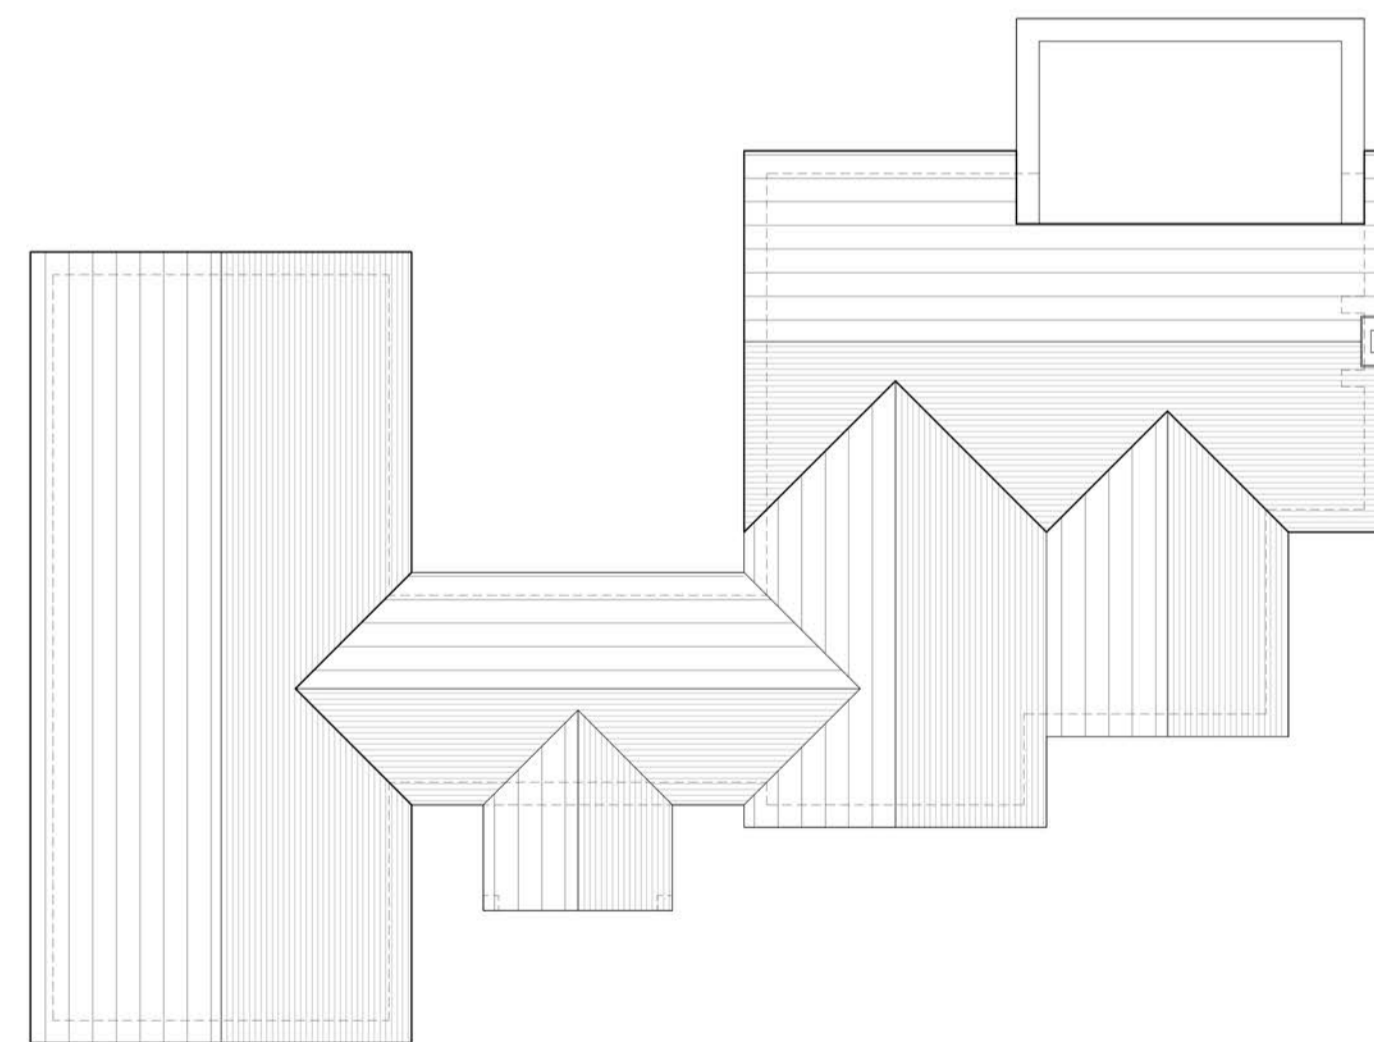

Roof Plan

Materials:

- ① Face brickwork
- ② Concrete tile roof
- ③ White UPVC fascia
- ④ Black UPVC gutters & downpipes
- ⑤ Black UPVC windows

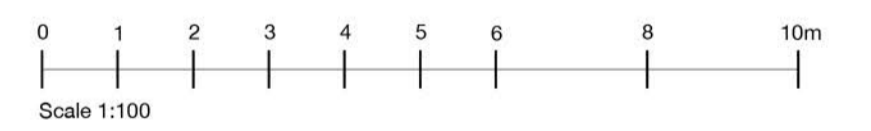

Rev.	Date	Detail
A	27/03/2024	Scale bar added

Status: **Planning Issue**

HALO
 ARCHITECTS

Halo Architects Ltd.
 The Old Fire Station, Pymcroft Road, Chertsey KT16 9HL
 Tel: 01344 582453 Email: enquiries@haloarchitects.co.uk
 www.haloarchitects.co.uk

Client: **Mr & Mrs Wright**

Project Title:
**Flanders Farm
 Thompson's Lane
 Chobram GU24 8SU**

Drawing Title:
**Proposed Dwelling
 Floor Plans & Elevations**

Scale	Date	Drawn
1:100@A1	02.2024	KF

JOB No.	Drawing No.	Rev.
HA24-269	P005	A