


Plan View Half Landing Ground to 1st Floor 1:20

Welded Half Landing Frame to comprise
 150 x 8.0 SH5 legs
 120 x 5.0 SH5 ring beam
 100 x 50 PFC mid tie beam

Welded Landing Frame to comprise
 150 x 8.0 SH5 legs
 120 x 5.0 SH5 ring beam
 100 x 50 PFC mid tie beam
 100 x 50 PFC outrigger beams

Plan View 1st Floor Level 1:20

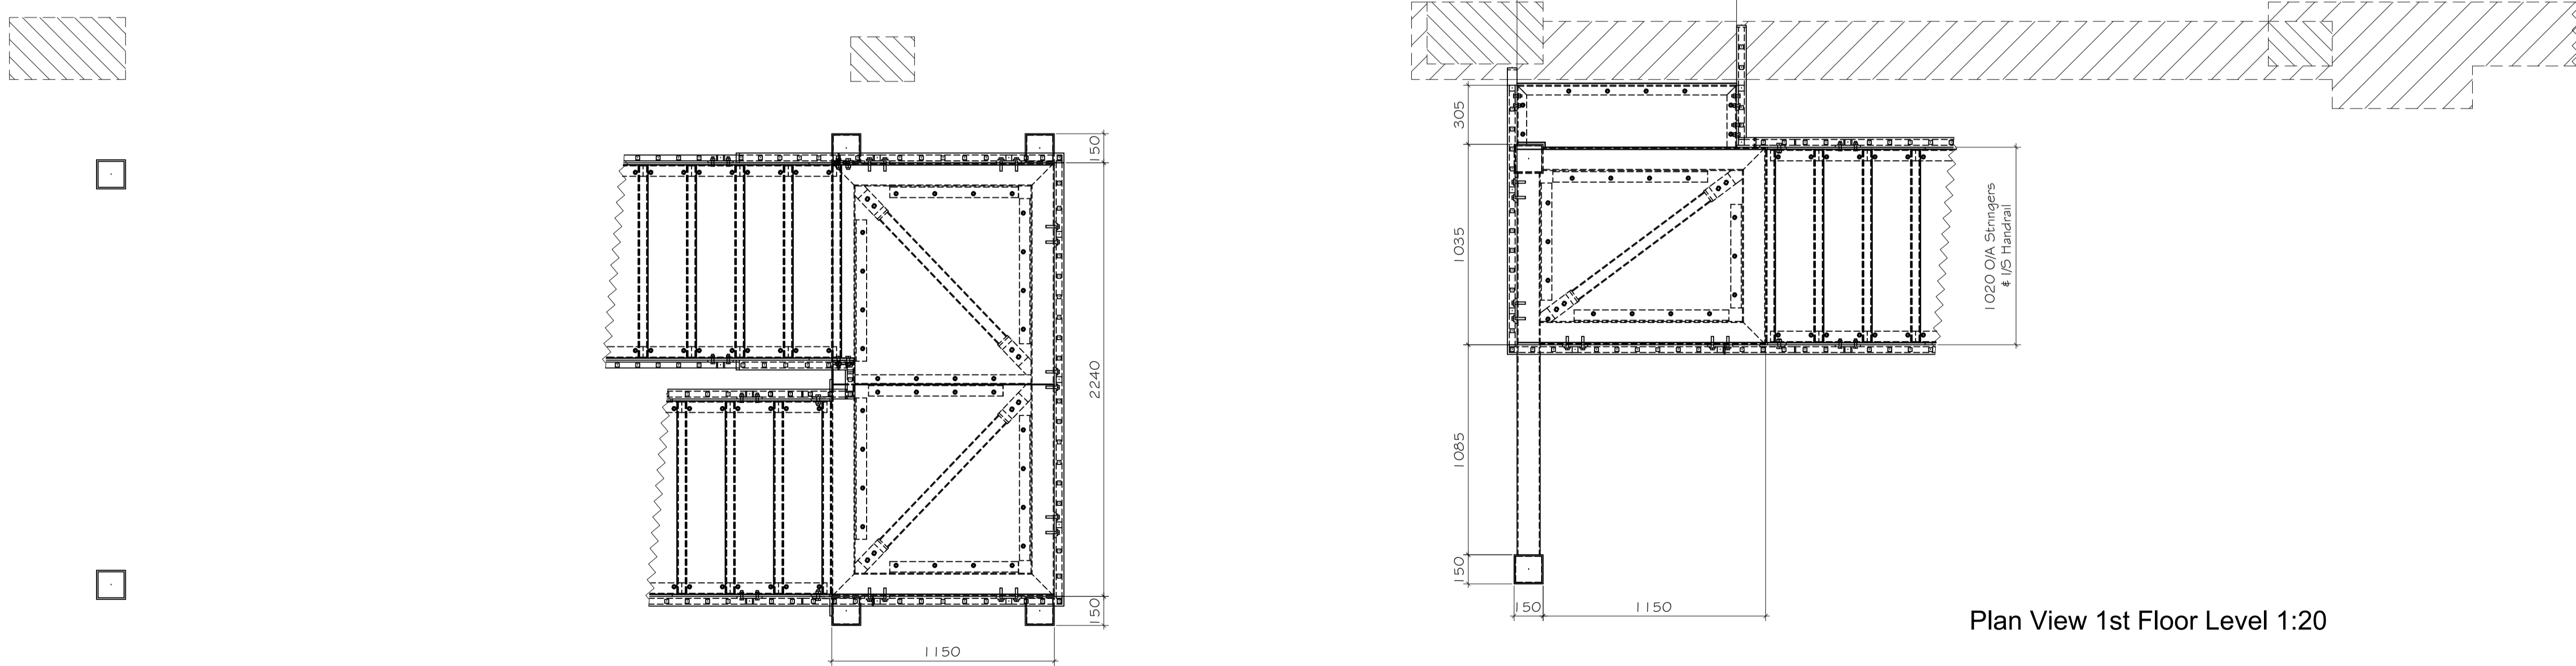

Plan View Half Landing 1st Floor to 2nd Floor 1:20

Plan View 1st Floor Level 1:20

General Notes

1. This drawing must not be scaled.

Index	Date	Description	Author
1	14/03/2024	Issued for approval	HD

REVISIONS

ABLE STEEL FABRICATIONS LTD.
 1-2 Park Street, Forton Industrial Estates,
 Gosport, Hants. PO12 4JH
 Tel: 023 92 425425 Fax: 023 92 425444

CLIENT
 C & L Management Ltd

PROJECT
 King Edward VII Hospital, Windsor

DRAWING TITLE
 Plan Views

DRAWN BY	CHECKED BY	DATE	SCALE
HD	PS	14/03/2024	As Noted

PROJECT No.	DRAWING No.	REV
24/C&L/977	[G] - 0002	1