


Section A-A 1:25

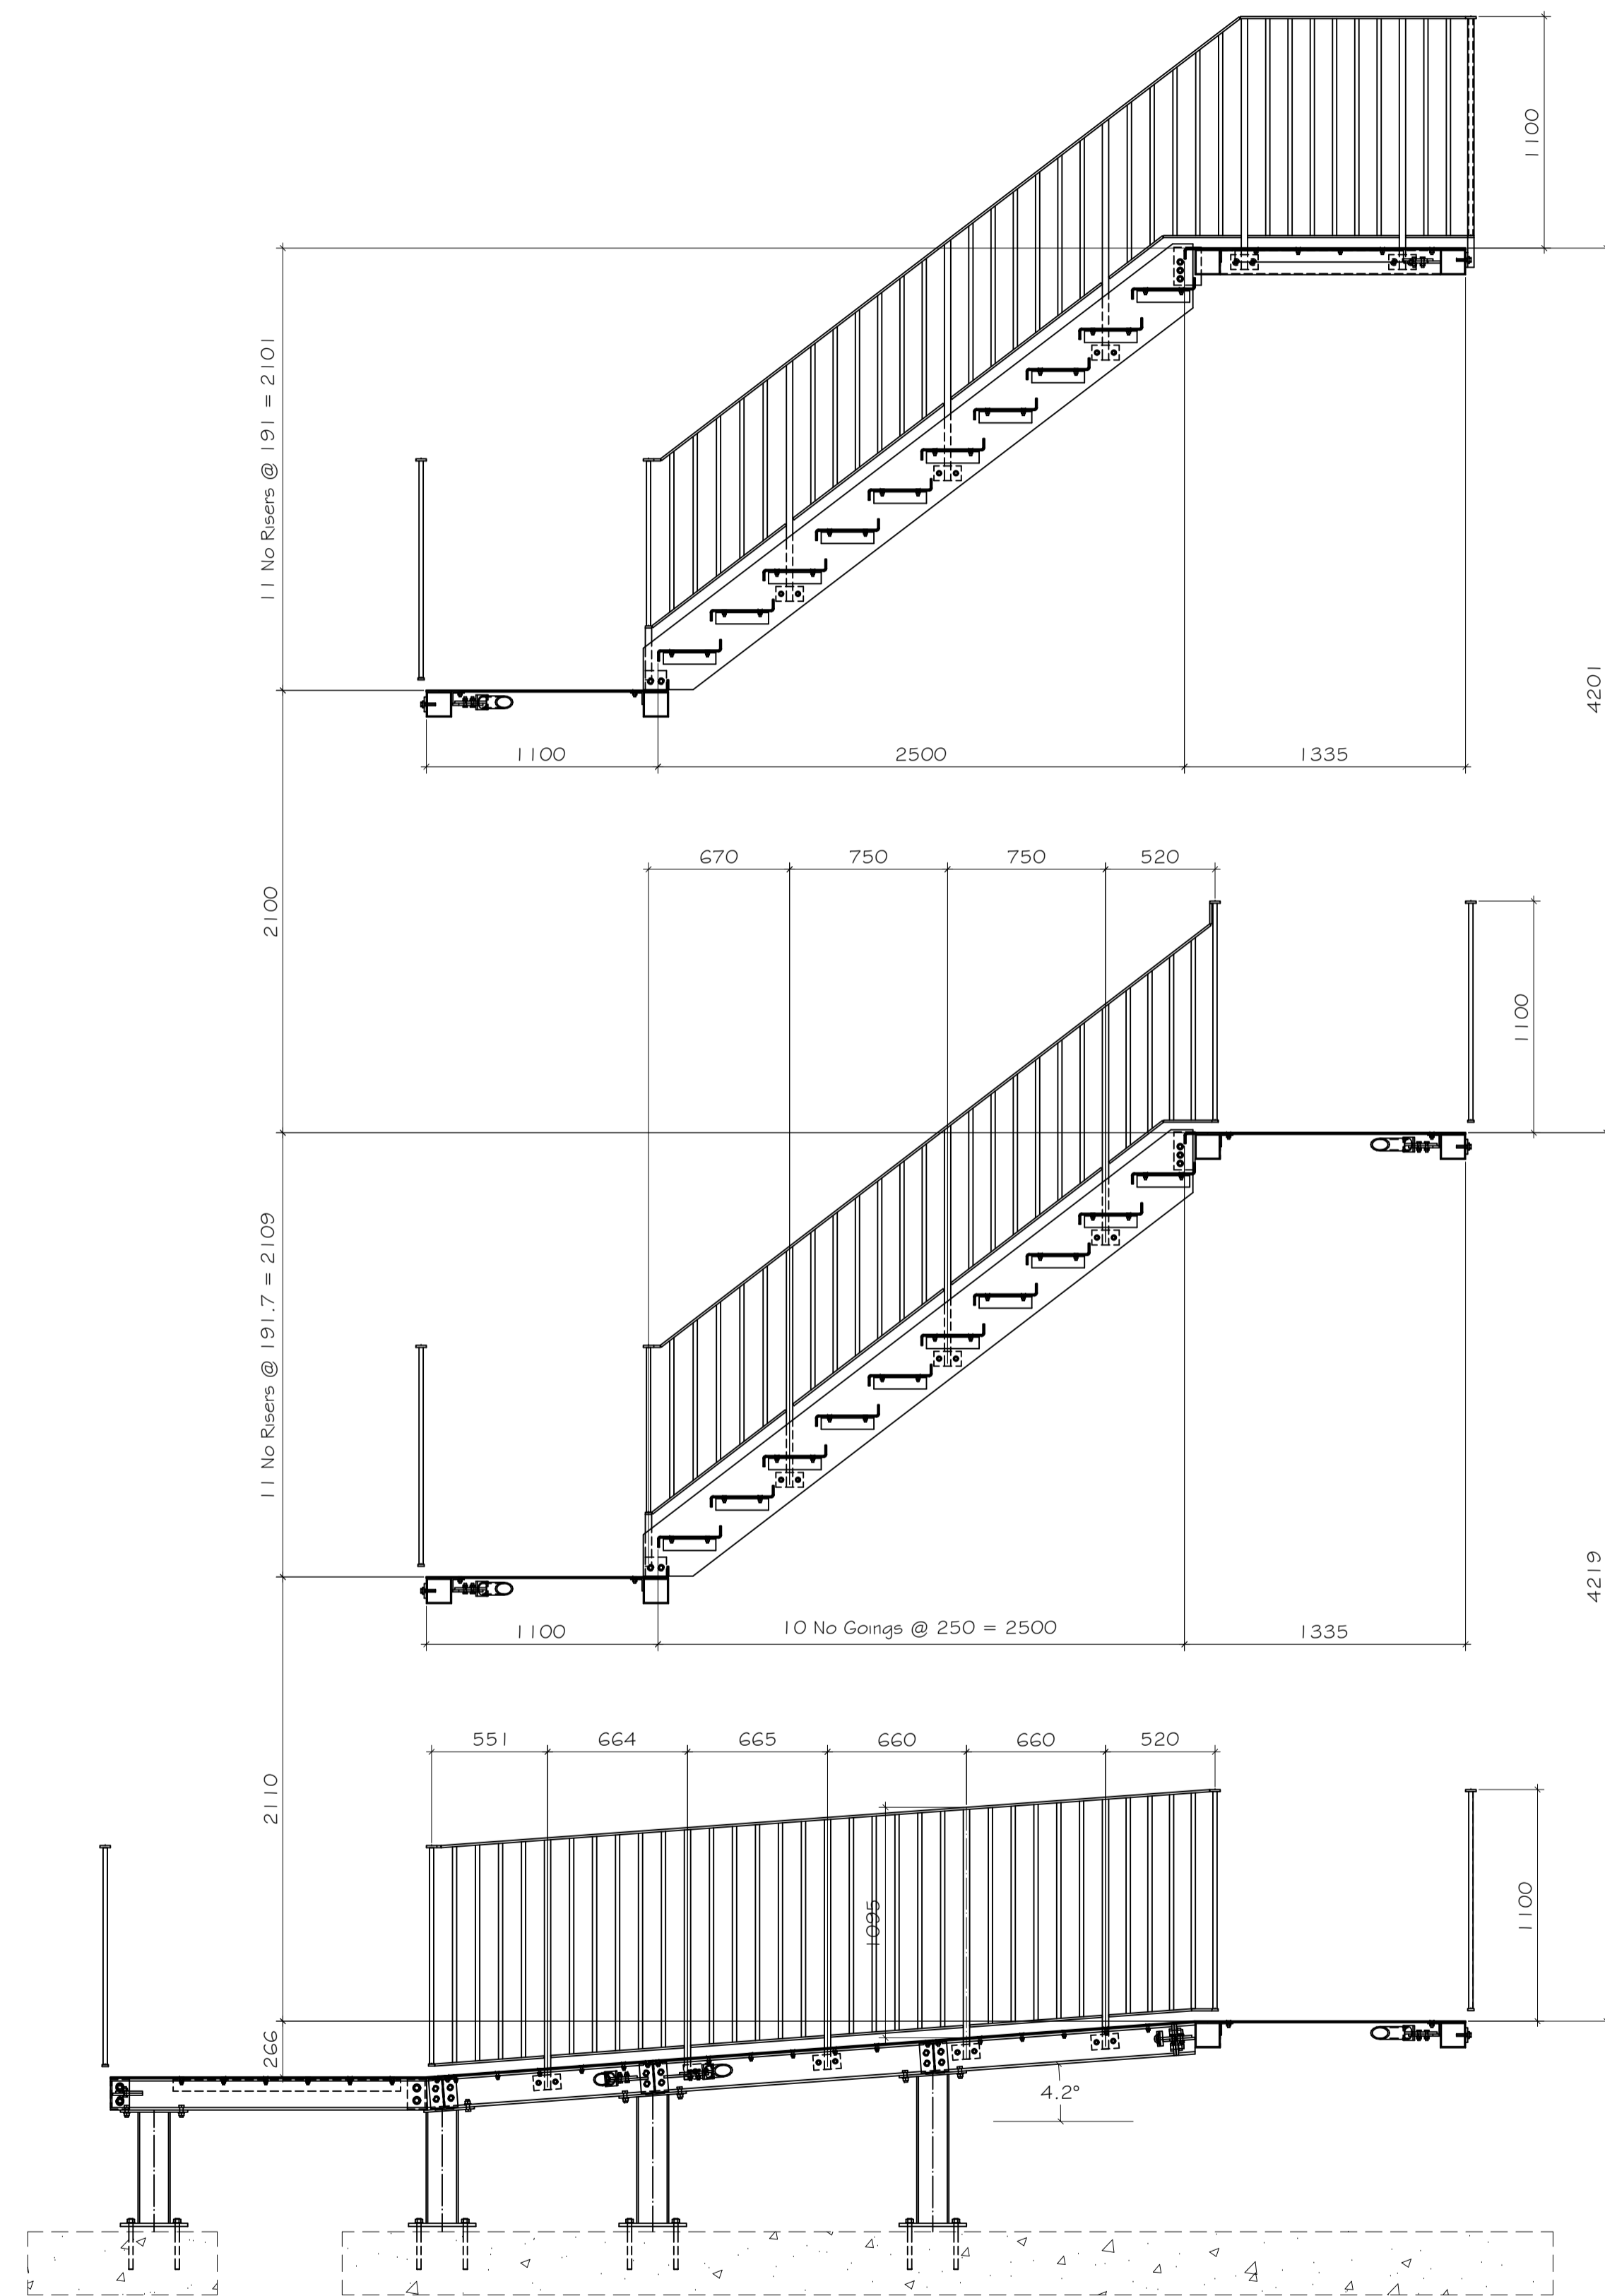

Section B-B 1:25

General Notes

1. This drawing must not be scaled.

Index	Date	Description	Author
1	14/03/2024	Issued for approval	HD

REVISIONS

ABLE STEEL FABRICATIONS LTD.
 1-2 Park Street, Forton Industrial Estates,
 Gosport, Hants. PO12 4JH
 Tel: 023 92 425425 Fax: 023 92 425444

CLIENT
 C & L Management Ltd

PROJECT
 King Edward VII Hospital, Windsor

DRAWING TITLE
 Sections

DRAWN BY	CHECKED BY	DATE	SCALE
HD	PS	14/03/2024	As Noted

PROJECT No.	DRAWING No.	REV
24/C&L/977	[G] - 0003	1