



General Notes

1. This drawing must not be scaled.

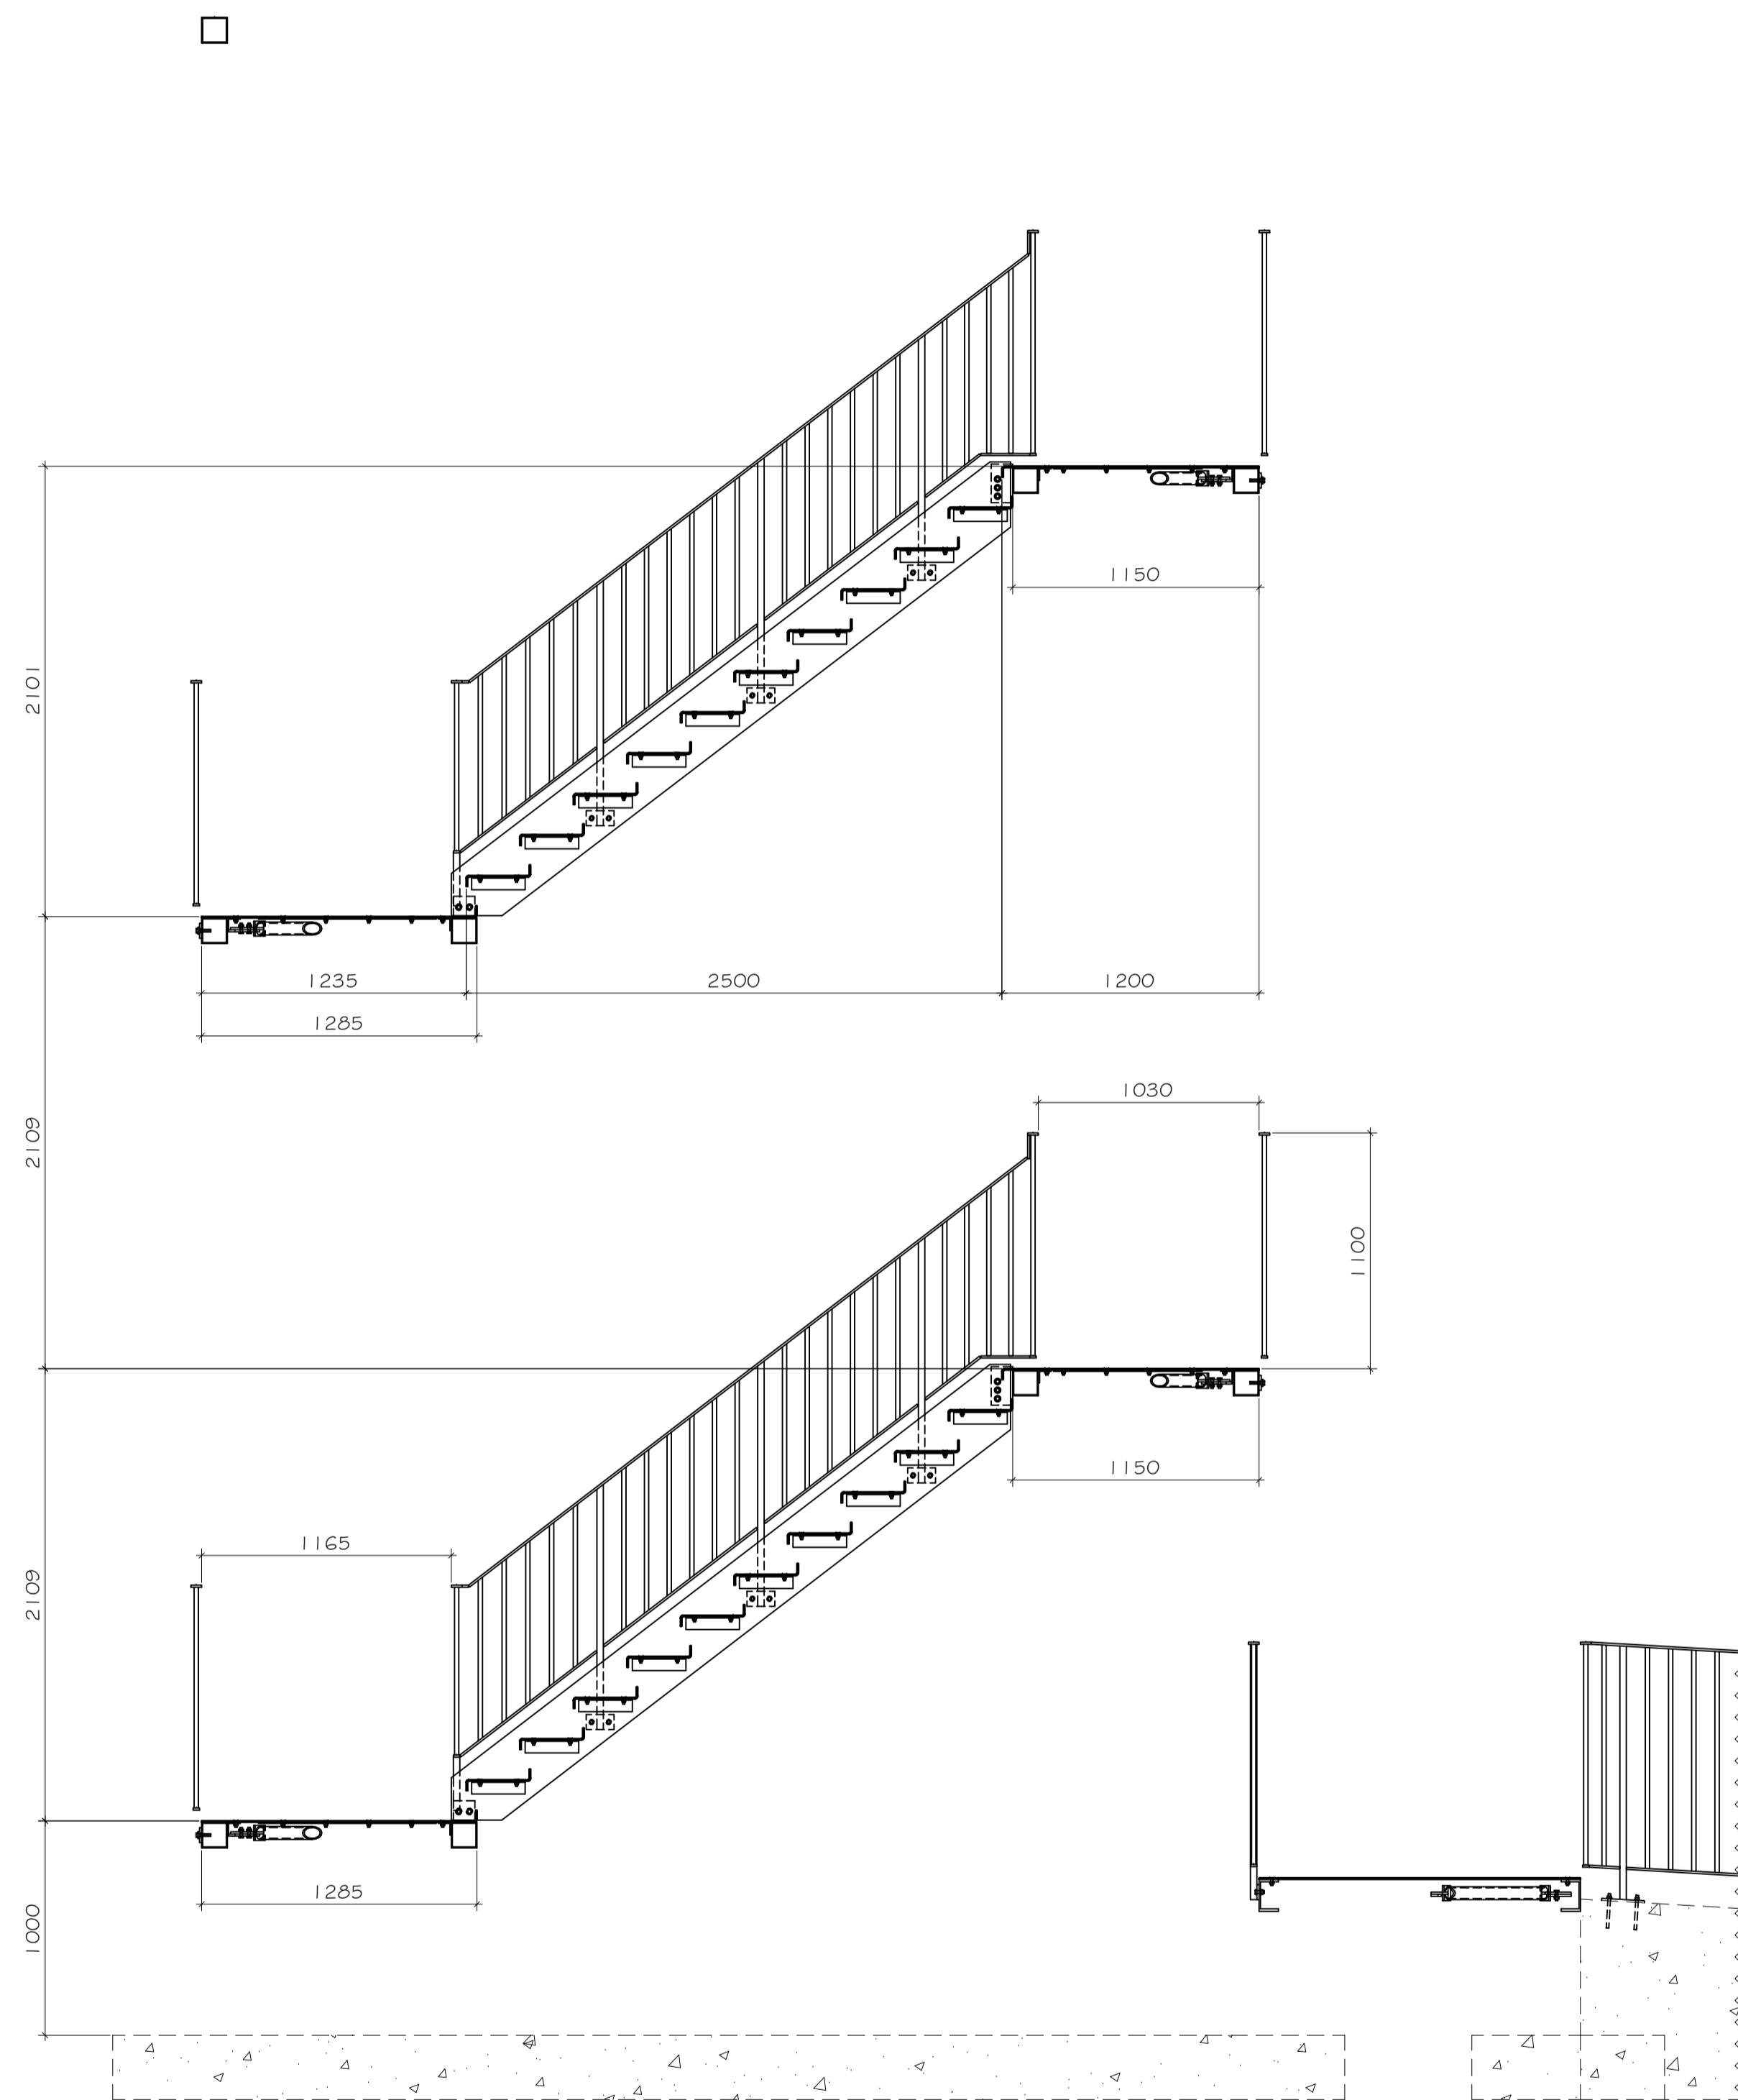

Section C-C 1:25

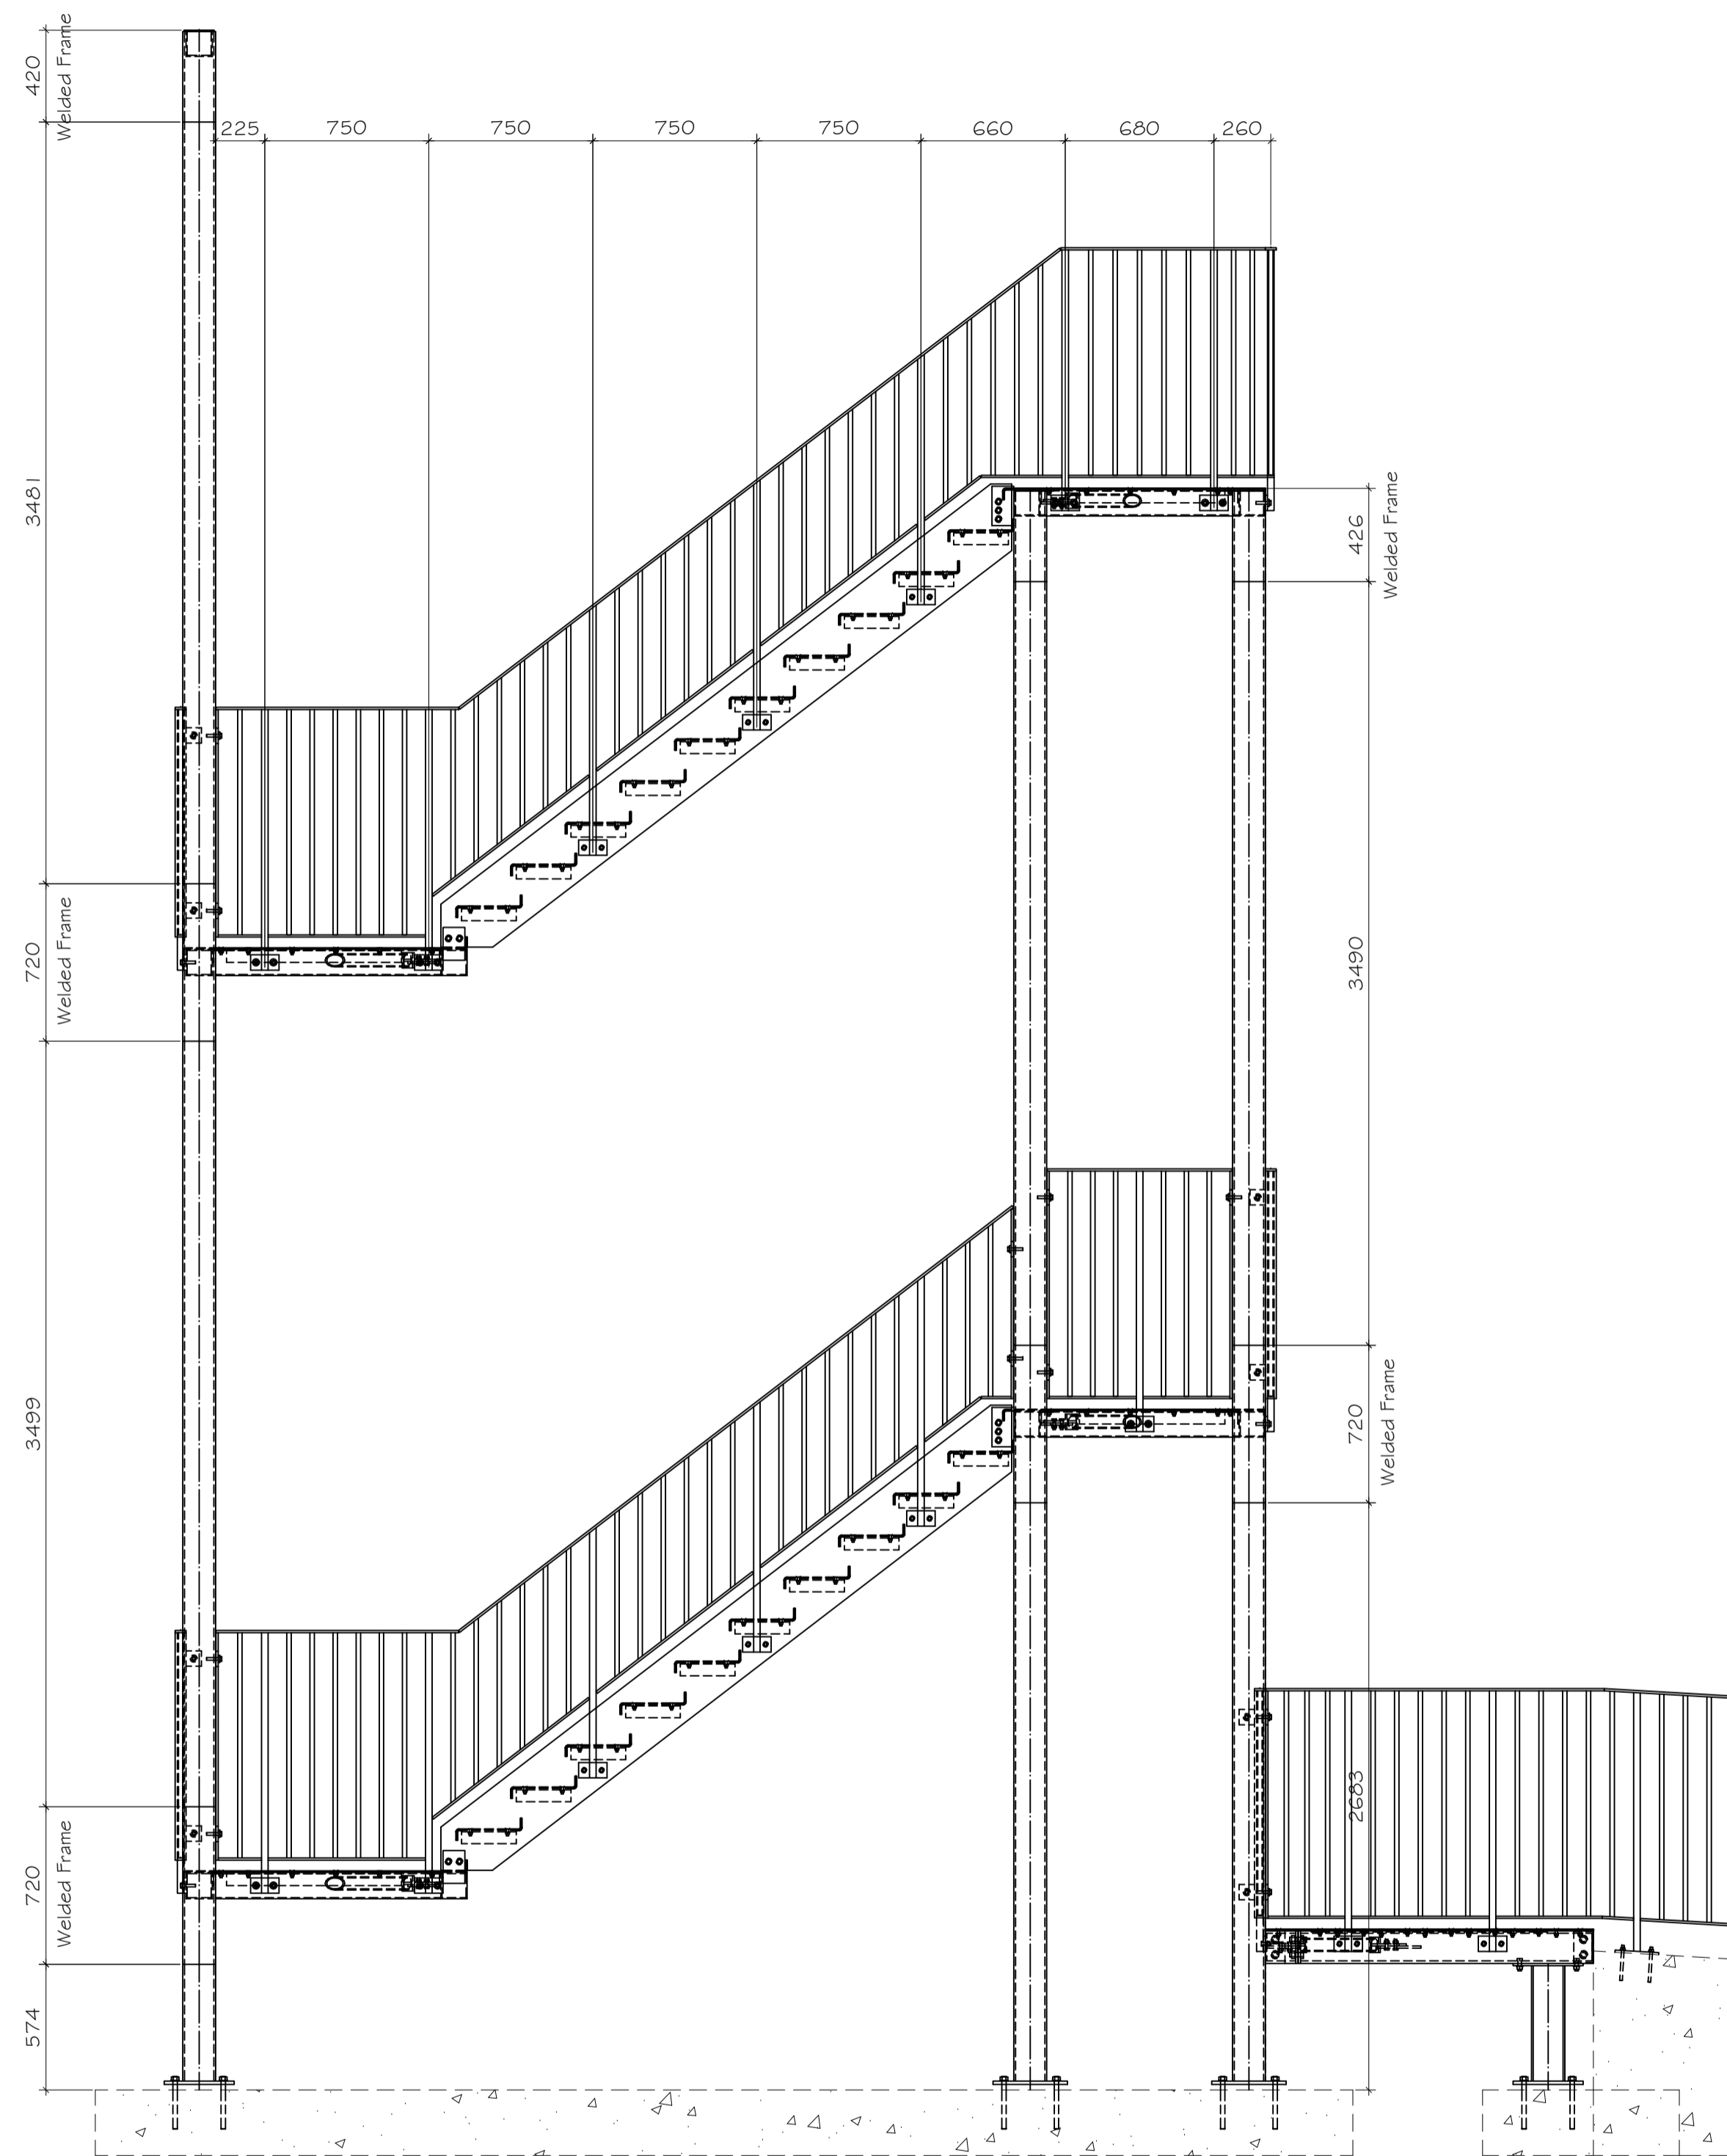

Section D-D 1:25

Index	Date	Description	Author
1	14/03/2024	Issued for approval	HD

REVISIONS



STEEL FABRICATIONS LTD.

CLIENT
C & L Management Ltd

PROJECT
King Edward VII Hospital, Windsor

DRAWING TITLE
Sections

DRAWN BY	CHECKED BY	DATE	SCALE
HD	PS	14/03/2024	As Noted

PROJECT No.	DRAWING No.	REV
24/C&L/977	[G] - 0004	1