




Plan View Column Base Level 1:20

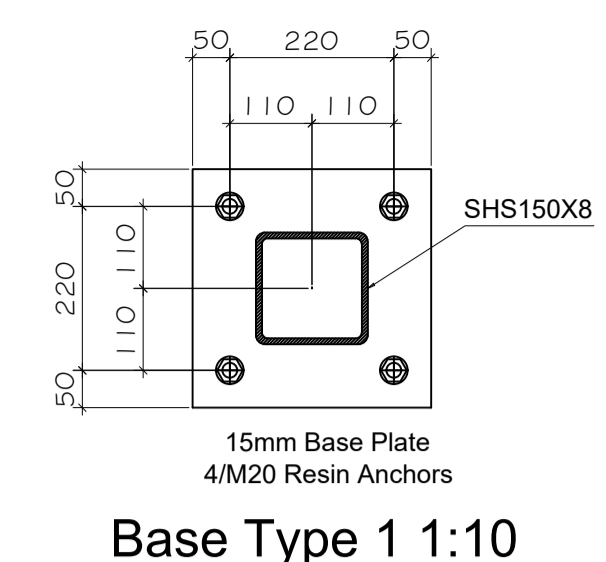


Base Type 1 1:10

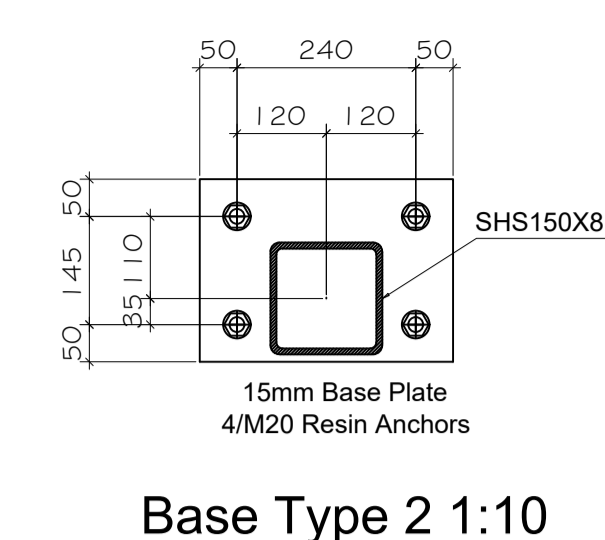

Base Type 2 1:10

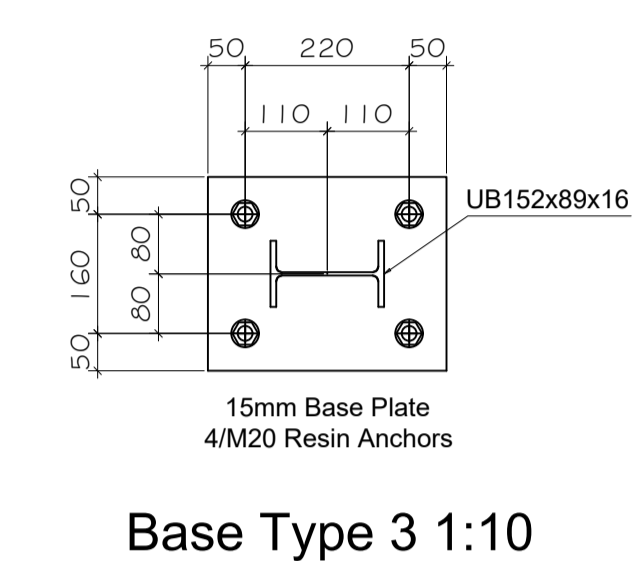

Base Type 3 1:10

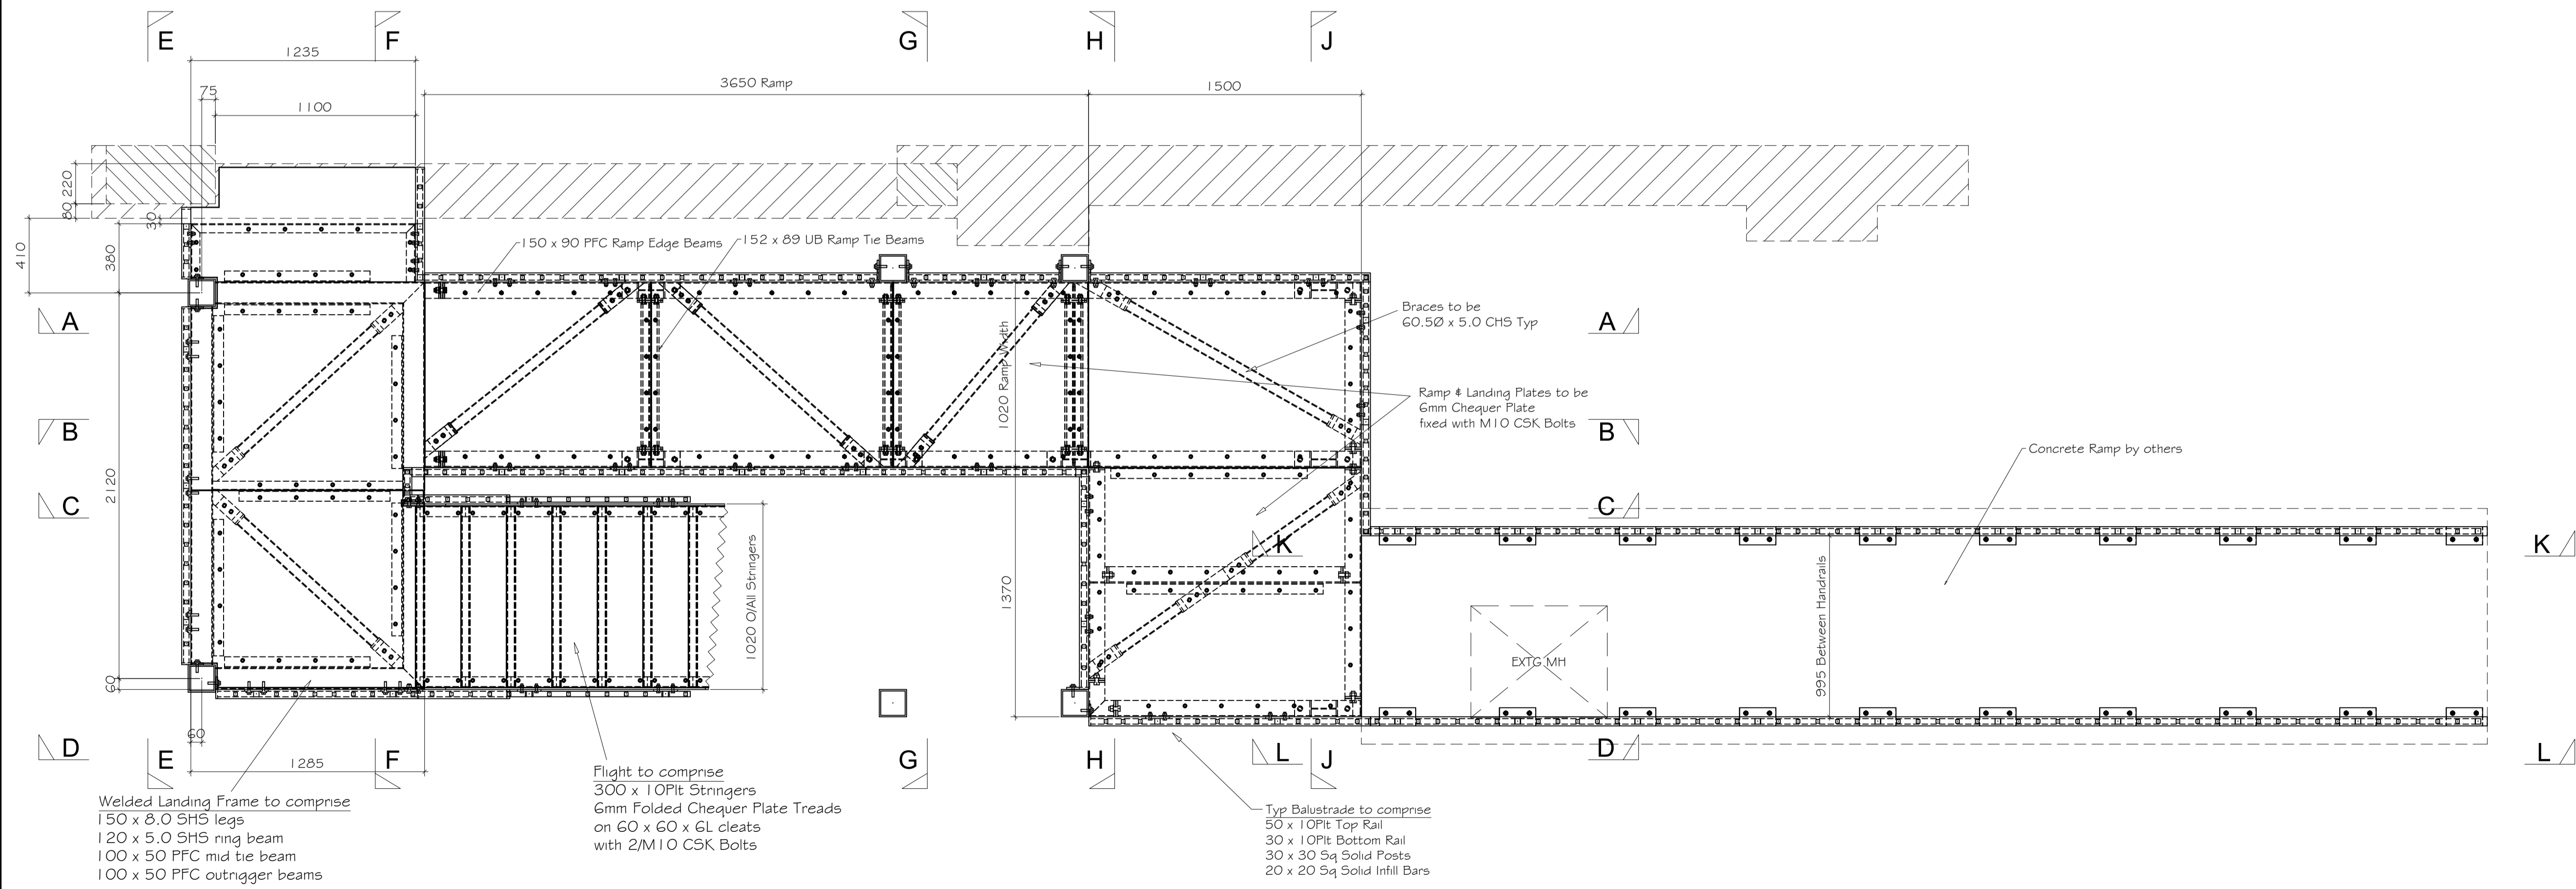


Plan View Ramp & Ground Floor Level 1:20

General Notes

1. This drawing must not be scaled.

Index	Date	Description	Author
1	14/03/2024	Issued for approval	HD

REVISIONS

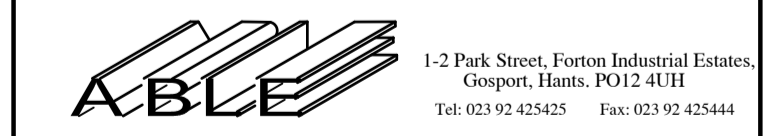

CLIENT
C & L Management Ltd

PROJECT
King Edward VII Hospital, Windsor

DRAWING TITLE
Plan Views & Base Details

DRAWN BY	CHECKED BY	DATE	SCALE
HD	PS	14/03/2024	As Noted

PROJECT No.	DRAWING No.	REV
24/C&L/977	[G] - 0001	1