

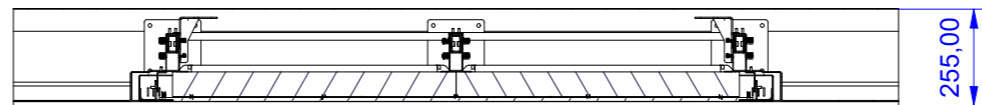


D-D (.05)

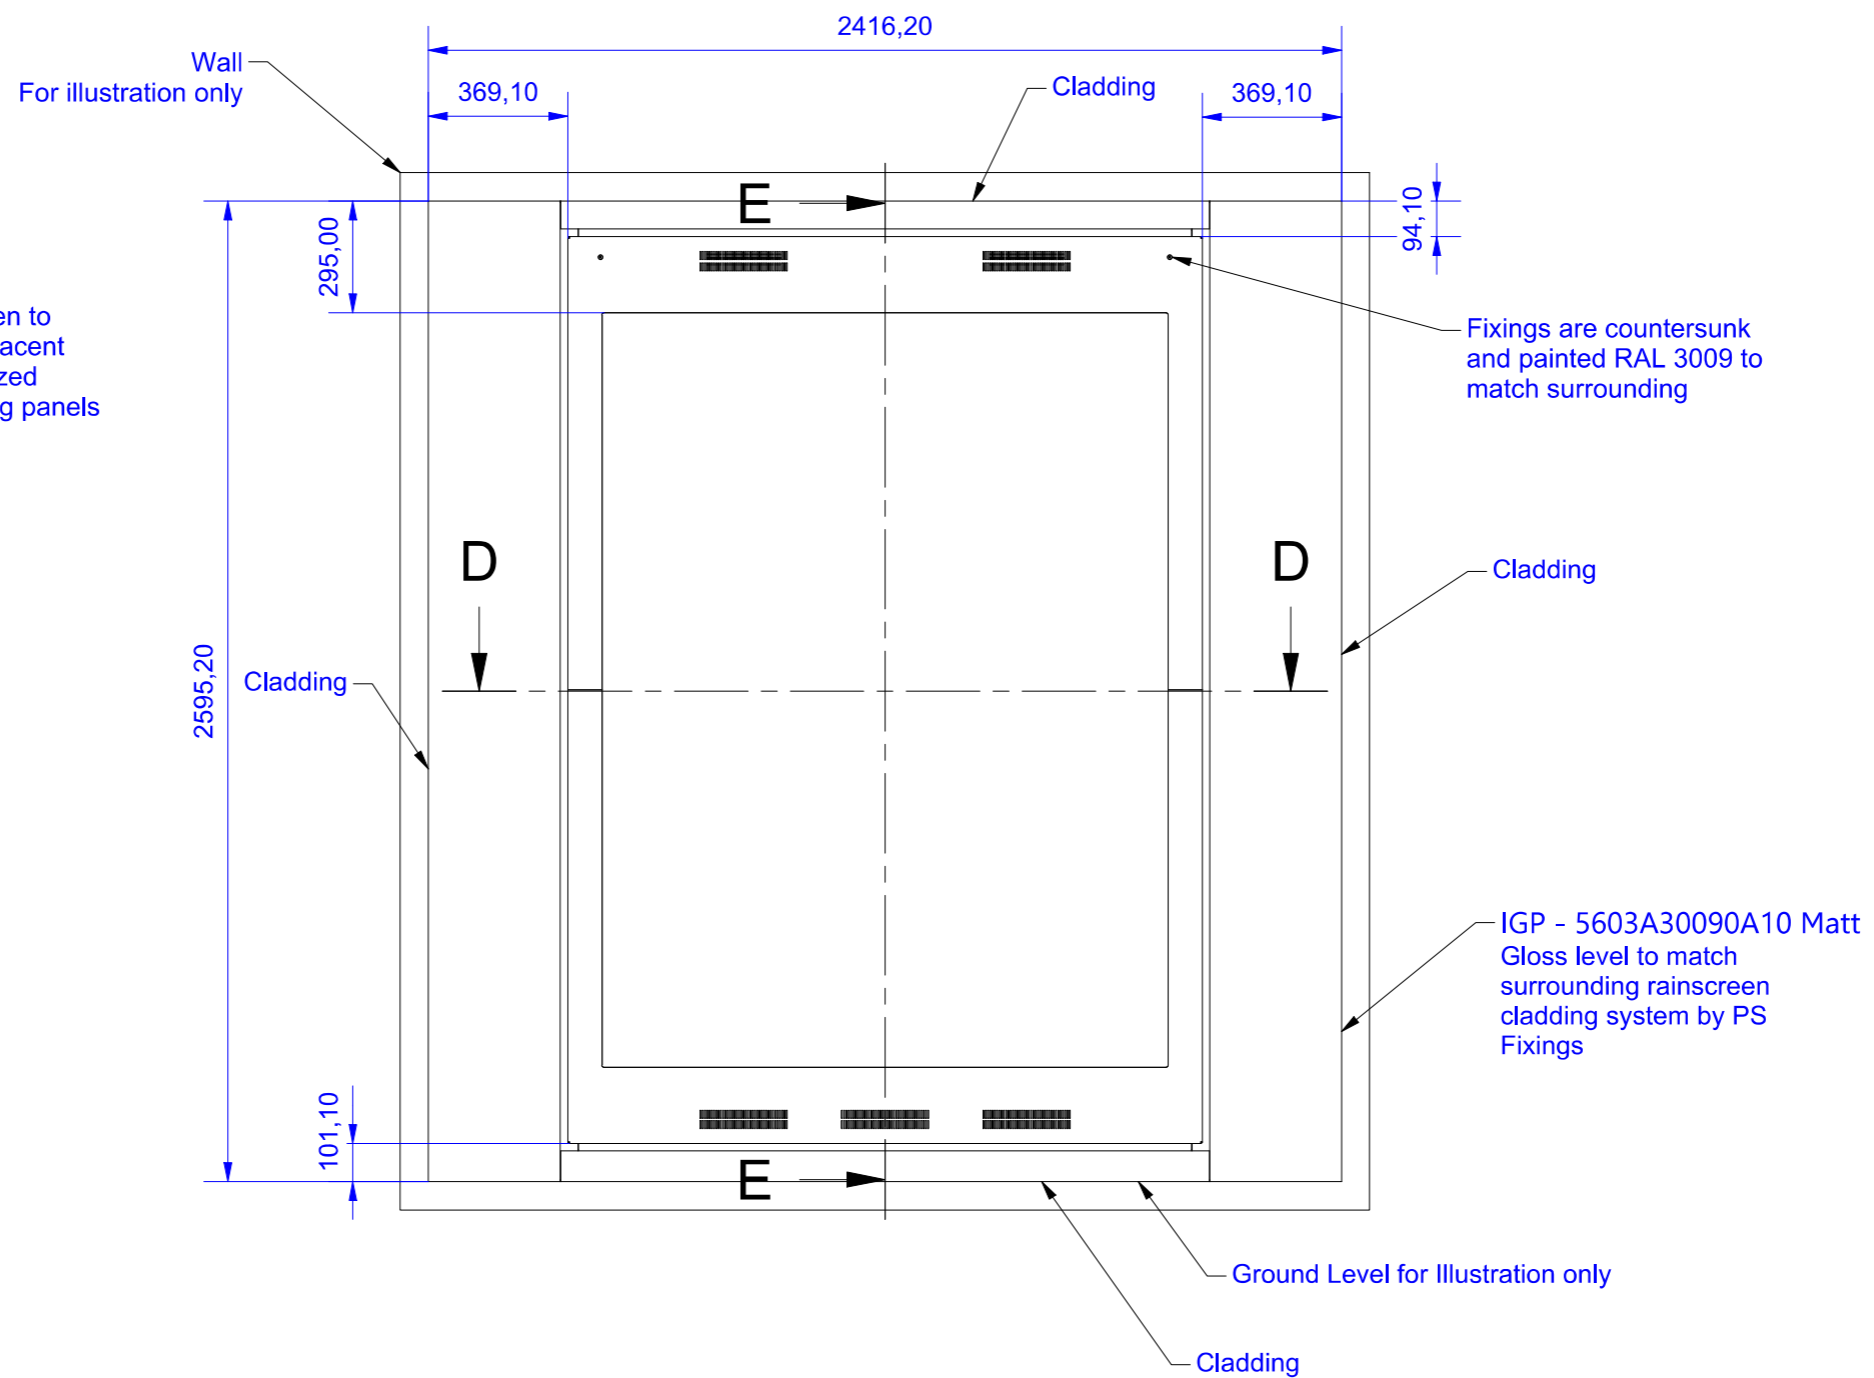

E-E (.05)

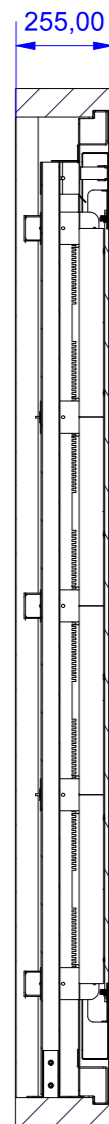

1:20 @ A3

