


REVISION HISTORY

REV	DATE	DESCRIPTION	APPROVED
1.0	10/12/2020	Initial Drawing	JH

A-A (1:20)

255,00

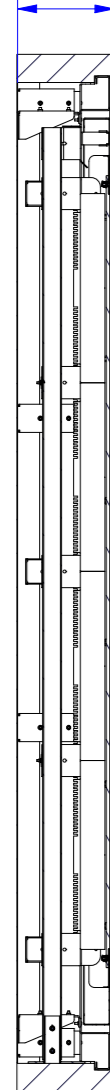

Face of screen to align with adjacent solid and glazed curtain walling panels

Wall For illustration only

Cladding

2595,20

295,00

101,10

B

A

2306,20

314,10

Cladding

314,10

94,10

295,00

Fixings are countersunk and painted RAL 3009 to match surrounding

Cladding

IGP - 5603A30090A10 Matt
Gloss level to match surrounding rainscreen cladding system by PS Fixings

Ground Level for Illustration only

Cladding

1:20 @ A3



Sheet Metal Tolerance

- ± 0.5mm General
- ± 0.25mm Per Fold
- ± 0.2mm Lazer Cutting
- ± 0.2 mm Punching

Machine Tolerance

± Standard Machining Tolerance Unless Otherwise Specified ± 0.1mm

Welding

All Welds to Relevant Standards
BS EN 1090 Part 2 BS EN 1090 Part 3

Structure Fabrication Tolerance

± 0.5mm For 0-600mm
Up to ± 1.00mm 600mm Above

LS Fabrications Making It Better

www.lsfabrications.com
info@lsfabrications.com

LS Fabrications © 2024

Making it better

Precision Sheet Metal Specialists


email : sales@lsfabrications.com
website : www.lsfabrications.com
tel : 01707 885885

Material: N/A

Finish:

Note! On all painted parts, dimensions given are after painting. Remove all sharp corners. If in doubt please ask! Drawing is Scaled.

Scale
1:20
3rd Angle Projection

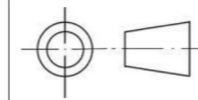

This Document and its Subject Matter shown hereon are the proprietary items to which LS Fabrications Ltd retain an exclusive right of reproduction, manufacture and sale. This document is submitted in confidence for the use of the recipient alone only in conjunction with LS Fabrications Ltd and for no other purpose unless permission for the further disclosure is expressly granted in writing. Copyright LS Fabrications Ltd © 2024

RoHS - The part must be RoHS compliant
REACH - The part must comply with European REACH regulation 1907 / 2006 and must not contain SVHC substances listed on the candidate list that are more than 0.1% w/w. No SVHC content is preferable.

The above applies to all parts

Designed by Damon Hudson	Authorised by James Hills	Cost Code	Date 18/03/2024	Previous Ref.	A3
Customer		General Assembly			
Top Level Prt No. / Project		Part Number LS117-TRI-HERT THEATRE CW5-DH	Edition 1.0	Sheet 1 / 3	