


NOTE:
END PLATES REQUIRED TO THE ENDS
OF ALL 60x40x4 RHSs

54x36x3mm END PLATES
WELDED WITH 3mm FULL
PROFILE FILLET WELD

PROPOSED SIGNAGE FRAME WORK
(SCALE 1:5 AT A1)

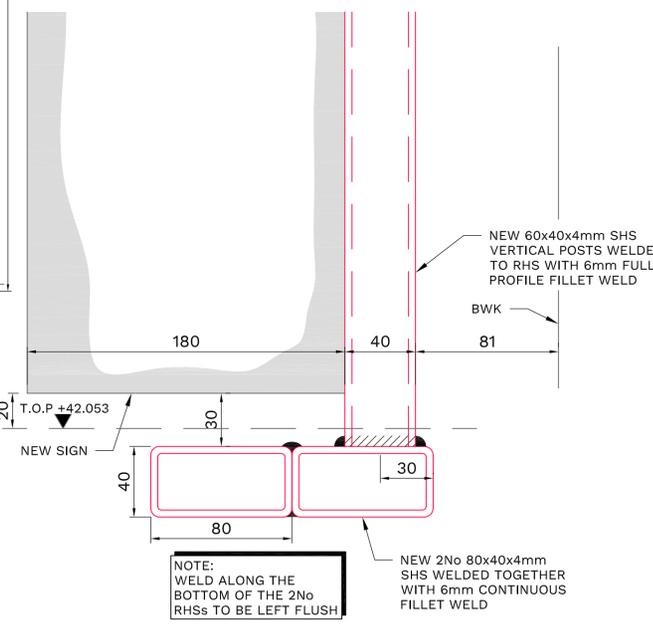

PROPOSED SECTION THROUGH SIGNAGE
FRAME WORK
(SCALE 1:2 AT A1)

Rev.	Date	Description	By
C	19-03-24	SCALE BAR ADDED	DS
B	13-12-23	ADJUSTMENTS AND ADDITIONAL DIMS INCLUDED	DS
A	06-12-23	SIGNAGE REPOSITIONED 25mm HIGHER	DS



Issuing Office
204 Bolton Road, Walkden
Manchester, M28 3BN
TEL: 0161 790 4404

Client
NEWMAN DISPLAYS

Project
HERTFORD THEATRE

Drawing Title
**FABRICATION DRAWING
FOR 'BEAM' SIGNAGE**

Scale	Date	Drawn	Checked	Passed
AS SHOWN	DEC23	DS	--	--

Drawing No.
3771-101 C

PRELIMINARY