


These drawings and designs and the copyright thereof are the property of the Architect and must not be copied or retained without the written permission of the Architect

0 1 2 3 4 5 6 1:100

Rev Date Description Init




London Road - street scene

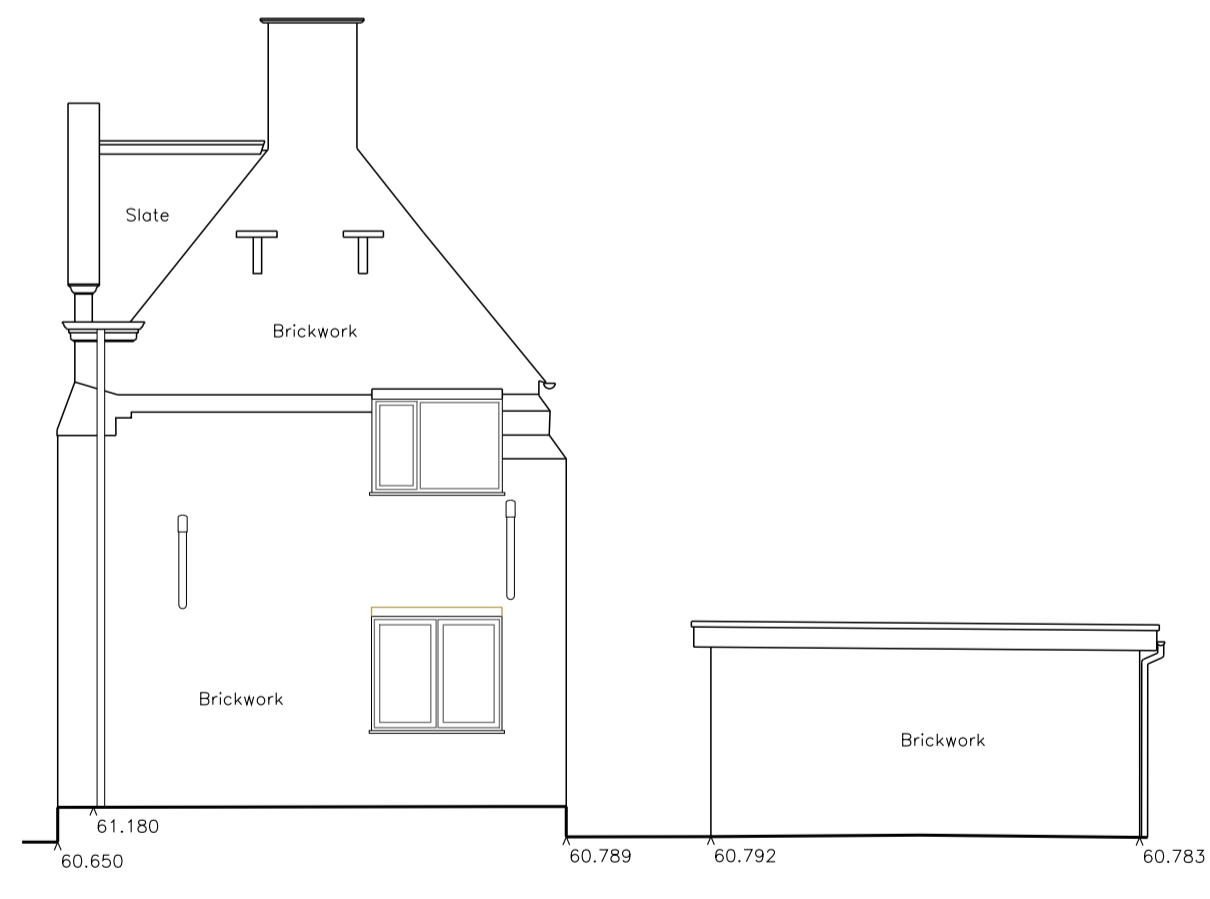


1911 Classroom Block - North Elevation to Sub-Station



1911 Classroom Block Rear (west) Elevation

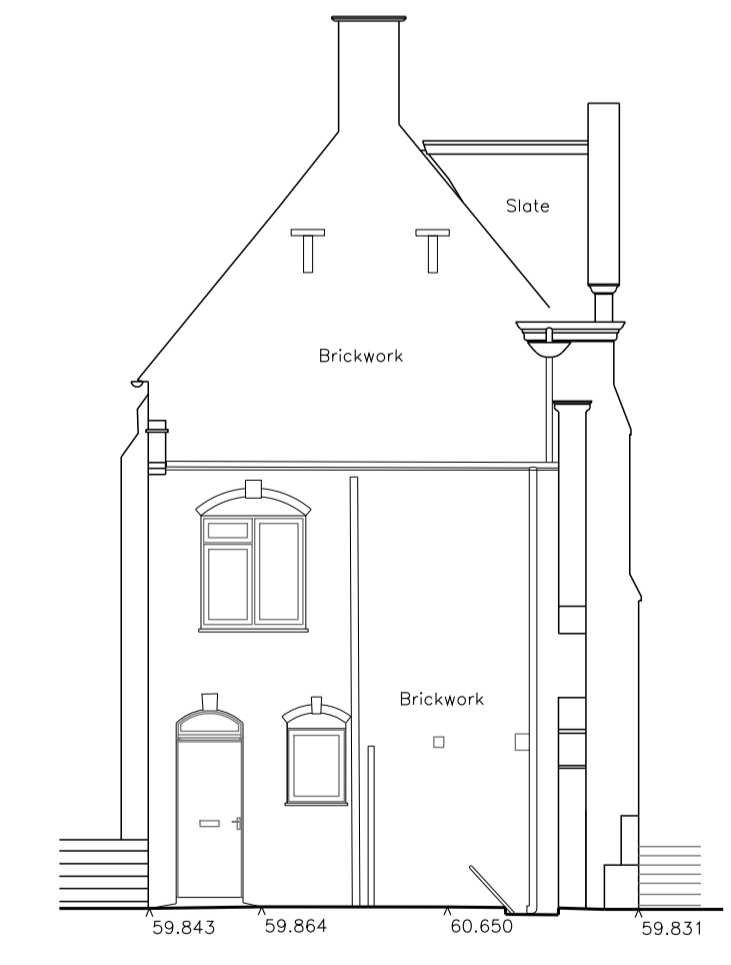

1911 Classroom Block South Facing Elevation

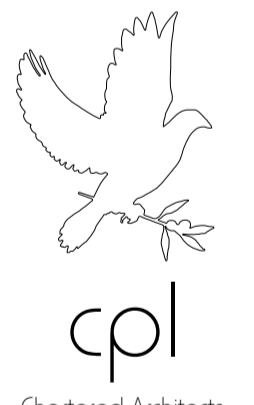

Chartered Architects  
 Unit 188, Pacific House, Sovereign Harbour Innovation Park,  
 1 Easter Island Place, Eastbourne, East Sussex, BN23 6FA  
 Tel: 01323 469000 Email: admin@cplarchitects.co.uk  
 Web: www.cplarchitects.co.uk

project name  
**SAWBRIDGEWORTH  
 EVANGELICAL  
 CONGREGATIONAL CHURCH  
 LONDON RD**

drawing title  
**EXISTING CLASS BLOCK  
 AND STREET-SCENE  
 ELEVATIONS**

date	14.10.22	scale	1:100
drawn	Surveyor	checked	DL

project number	drawing number	revision
SECC.20	/108	-

Copyright © 2021 Cpl Chartered Architects. All rights reserved.