




New replacement door and side light in line with window above.

Proposed Front Elevation

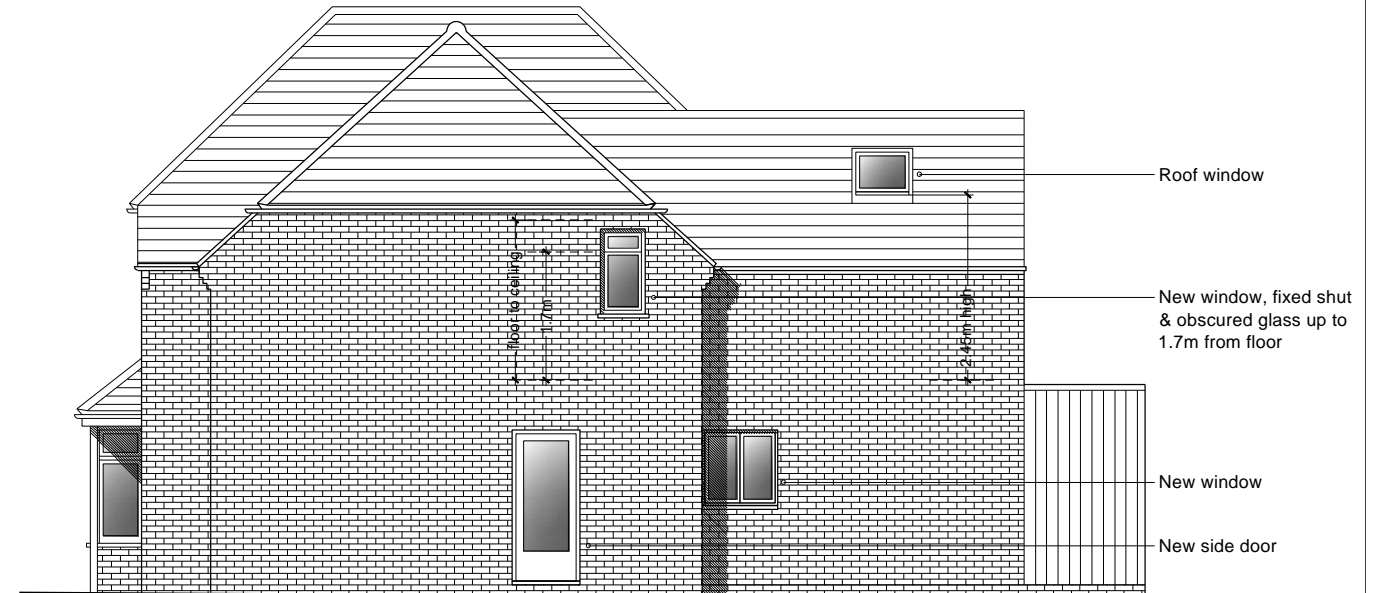

Roof window

New window, fixed shut & obscured glass up to 1.7m from floor

New window


New side door

Proposed Side Elevation

All windows to be replaced with double glazed, powder coated Alu-clad windows



Proposed Rear Elevation

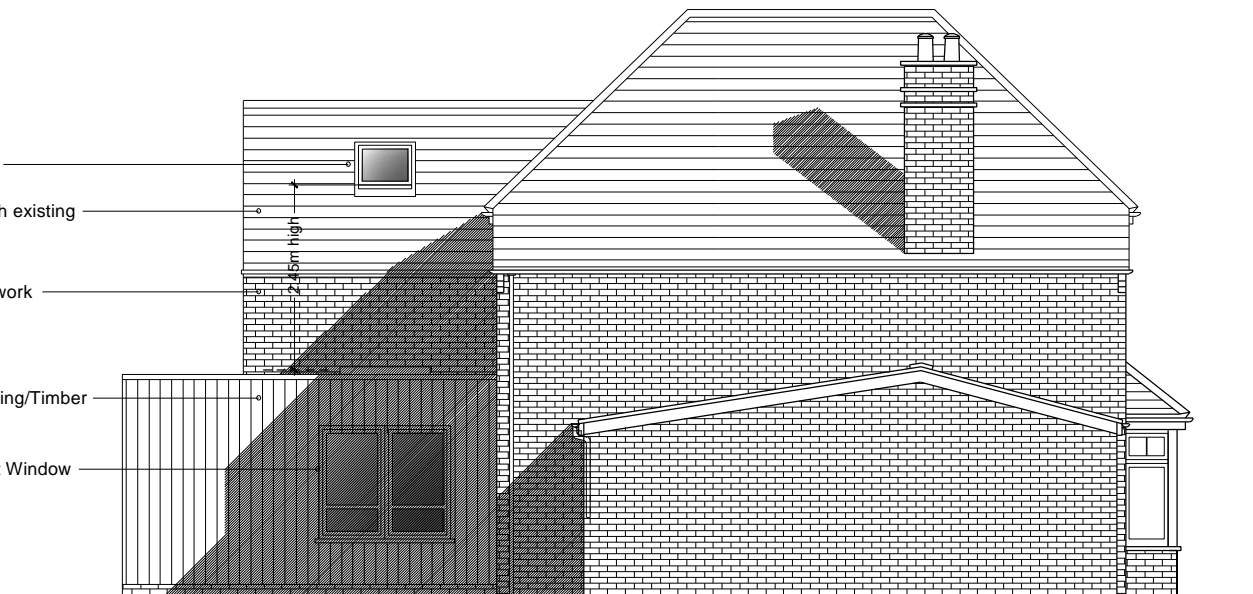

Roof window

Tiles to match existing

Facing Brickwork

Wetherboarding/Timber Cladding

Replacement Window

Proposed Side Elevation



Project  
PROPOSED TWO STOREY REAR EXTENSION AND ALTERATIONS

Location  
215 Stansted Road, Bishop's Stortford, Herts CM23 2AP  
cont ent  
proposed SURVEY elevations

1 2 3 1:100

Notes  
[Redacted]

date  
03.24  
scale  
1:100  
drawn by  
[Redacted]  
format  
a3

drawing No.  
201.04A  
rev

www.2pstudio.com 15 bowker close, newport, essex cb11 3bq - uk - t. 01799541066 - 2p@2pstudio.com

NB. 1. This drawing is an approximate representation of the building named in the title block. All efforts have been made to obtain a close representation of this building and its surroundings.  
2. Measurements taken where done by hand and errors may occur during the measurement or when transferring the measurements to CAD.  
3. These drawings should be read in conjunction with the proposed scheme and should be used only in the process to obtain Planning or Building Regulations approval and for quoting purposes only and no warranty can be given on its precision.  
4. Any discrepancies/errors should be notified and corrected before shopping or manufacture of any elements of the project.  
5. Dimensions have been taken and drawn in millimetres at scales as indicated in the title block