

ALL DIMENSIONS TO BE CONFIRMED ON SITE PRIOR TO CONSTRUCTION

ALL STRUCTURAL STEEL & TIMBER SIZES TO BE IN LINE WITH STRUCTURAL ENGINEERS LAYOUTS

- Proposed House by Ian Abrams Architect Ltd
Planning application 3/22/1927/Ful
- Proposed House by ACA

Rev ID	Date	Comment	Drawn By
A	29/11/23	Updates post pre-app	HA
B	21/12/23	Updated for Planning	HA



CLIENT

PROJECT
68 MAZE GREEN ROAD
BISHOPS STORTFORD CM23 2PL

TITLE
Proposed Block Plan

PLANNING



SCALE @A2	PRINTED DATE	DRAWN	CHECKED
1:200	MAR 23	IP	ACA

No. 438 - PL 101B
REV. B

LEWIS HOUSE, UNIT 213, EAST WAY
HILLEND IND EST, DUNFERMLINE
FIFE, KY11 9JF, SCOTLAND

t - 03333 444 217
e - info@acarchitects.biz
w - www.acarchitects.biz

- DENOTES EXISTING DWELLING
- DENOTES SITE BOUNDARY

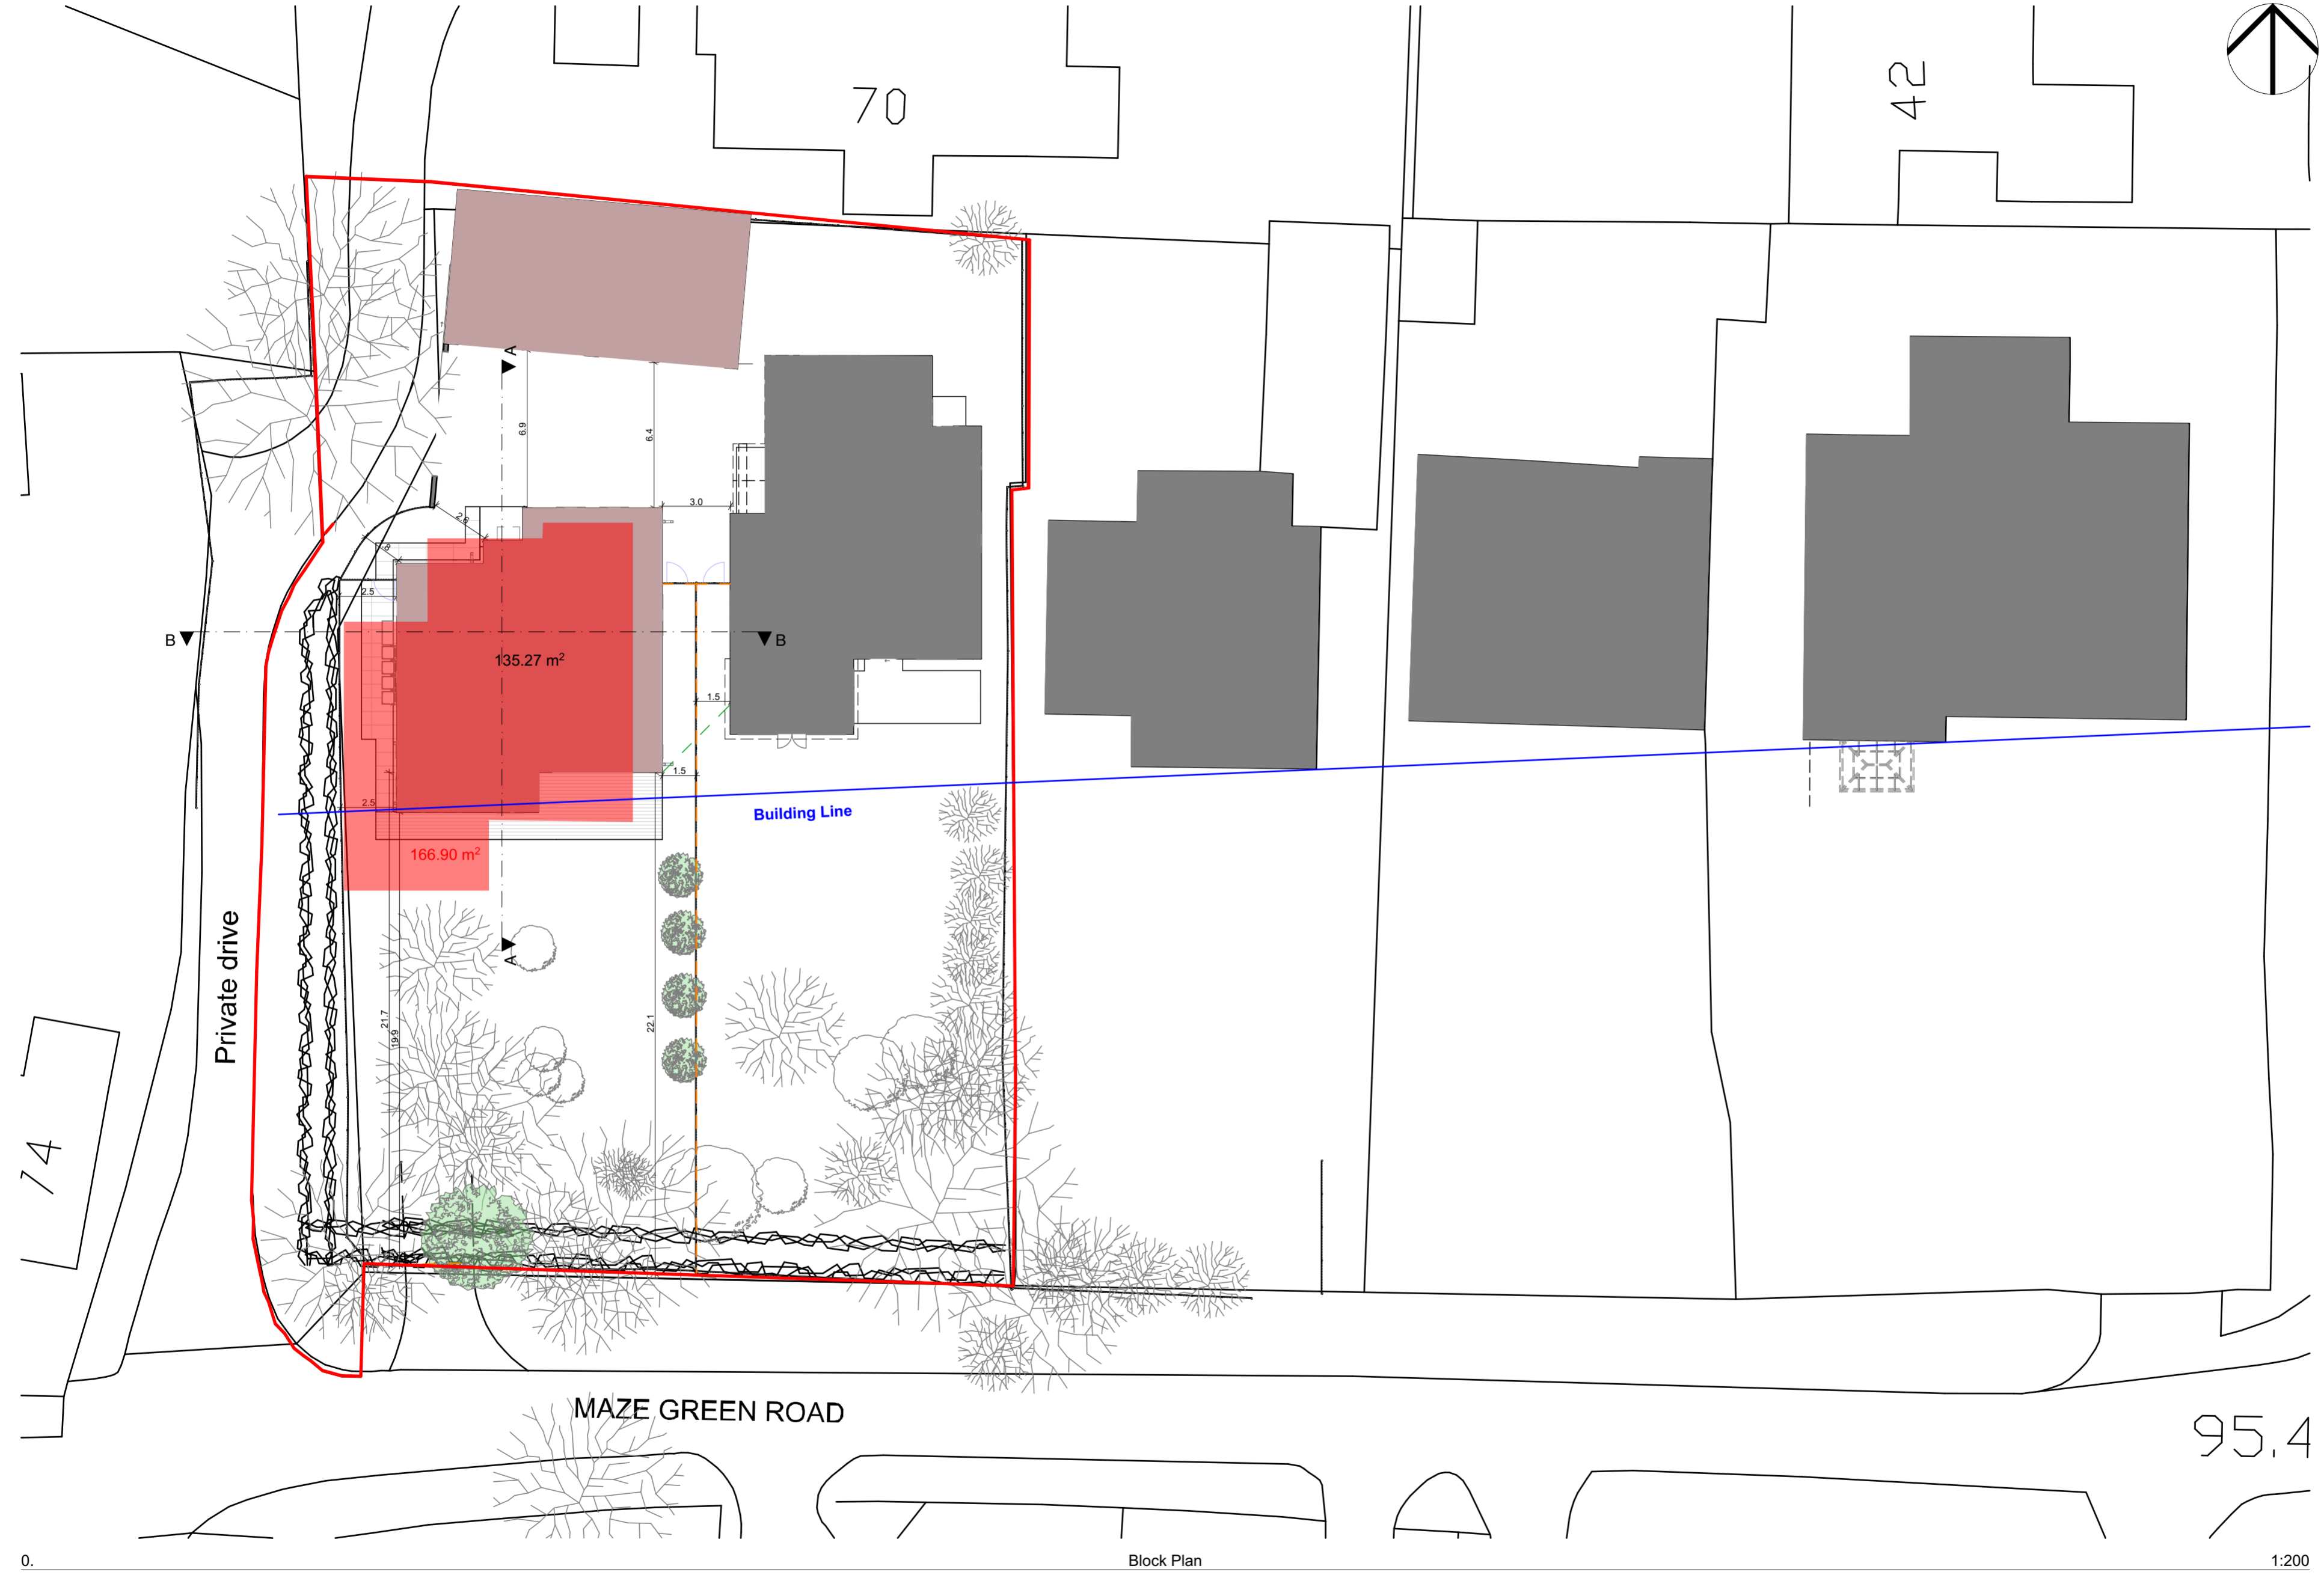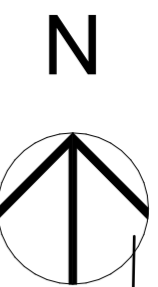

REPRODUCTION OF THESE DRAWINGS BY COPYING OR PRINTING IS CARRIED OUT AT YOUR OWN RISK, PLEASE REFER TO ASSOCIATED SCALE BAR. DO NOT SCALE FROM THESE DRAWINGS FOR CONSTRUCTION PURPOSES. ANY DISCREPANCIES SHOULD BE IMMEDIATELY RAISED WITH AC ARCHITECTS

0m 0.25m 0.5m 0.75m 1m 1m 0.5m 1m 1.5m 2m
Scale Bar ~ 1:10

0m 0.5m 1m 1.5m 2m
Scale Bar ~ 1:20

0m 1m 2m 3m 4m 5m
Scale Bar ~ 1:50

0m 5m 10m 15m 20m
Scale Bar ~ 1:200

0m 1m 2m 3m 4m 5m 6m 7m 8m 9m 10m
Scale Bar ~ 1:500

0m 20m 40m 60m 80m 100m
Scale Bar ~ 1:1000

0m 20m 40m 60m 80m 100m
Scale Bar ~ 1:1250