


ALL DIMENSIONS TO BE CONFIRMED ON SITE PRIOR TO CONSTRUCTION

ALL STRUCTURAL STEEL & TIMBER SIZES TO BE IN LINE WITH STRUCTURAL ENGINEERS LAYOUTS

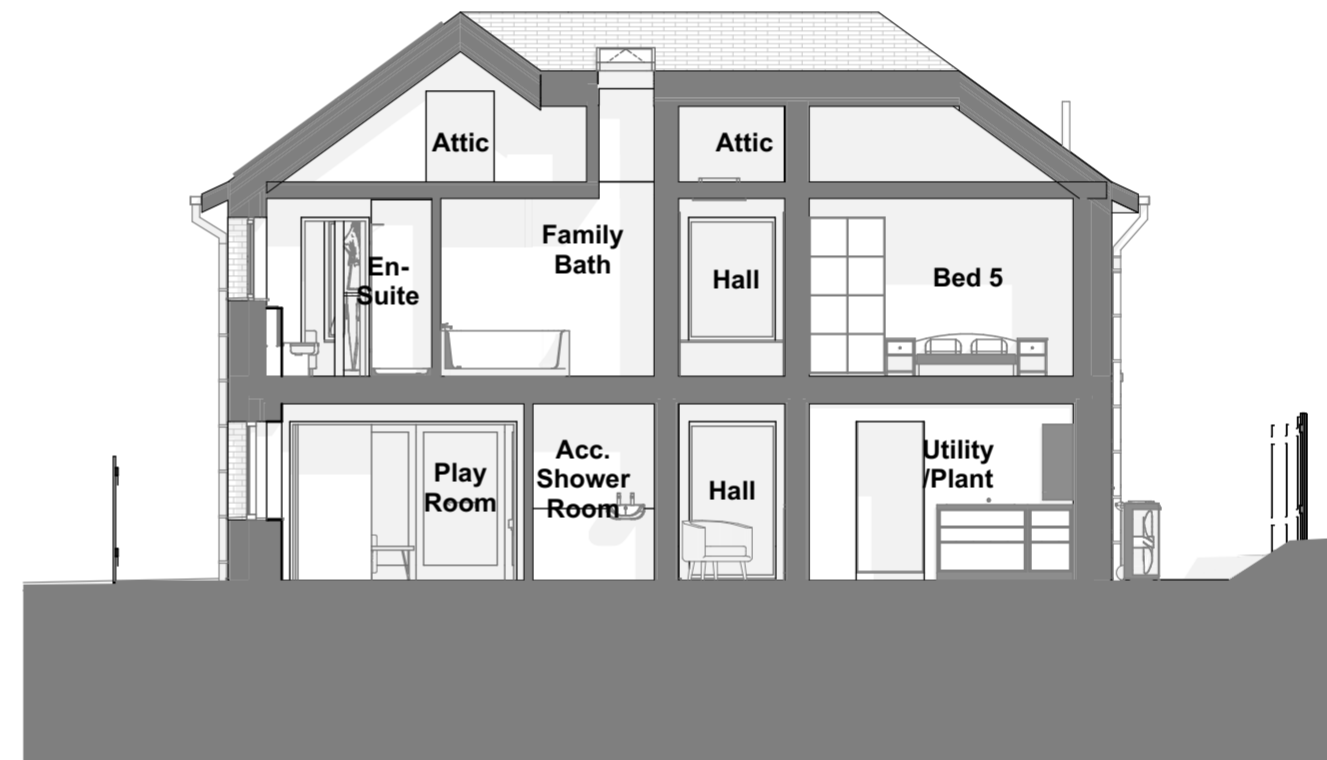

A Typical Cross Section 1:100



B Typical Cross Section 1:100

Rev ID	Date	Comment	Drawn By
A	29/05/23	Client Comments	HA
B	29/11/23	Updates post pre-app	HA
C	21/12/23	Updated for Planning	HA



CLIENT

PROJECT
68 MAZE GREEN ROAD
BISHOPS STORTFORD CM23
2PL

TITLE
Proposed Sections
PLANNING

SCALE @A2	PRINTED DATE	DRAWN	CHECKED
1:100	MAR 23	IP	ACA

No. 438 - PL 401C
REV. C

LEWIS HOUSE, UNIT 213, EAST WAY
HILLEND IND EST, DUNFERMLINE
FIFE, KY11 9JF, SCOTLAND

t - 03333 444 217
e - info@acarchitects.biz
w - www.acarchitects.biz

REPRODUCTION OF THESE DRAWINGS BY COPYING OR PRINTING IS CARRIED OUT AT YOUR OWN RISK, PLEASE REFER TO ASSOCIATED SCALE BAR. DO NOT SCALE FROM THESE DRAWINGS FOR CONSTRUCTION PURPOSES. ANY DISCREPANCIES SHOULD BE IMMEDIATELY RAISED WITH AC ARCHITECTS

