



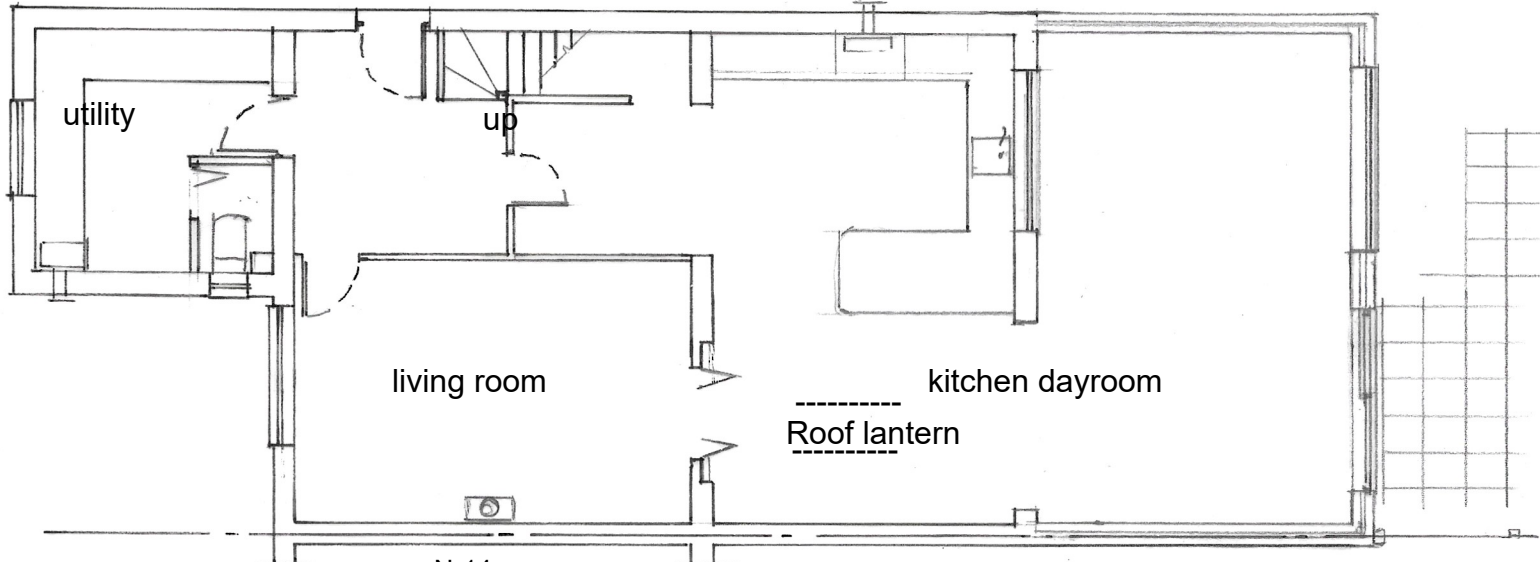


Nr18

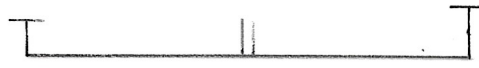


PROPOSED



Nr 18

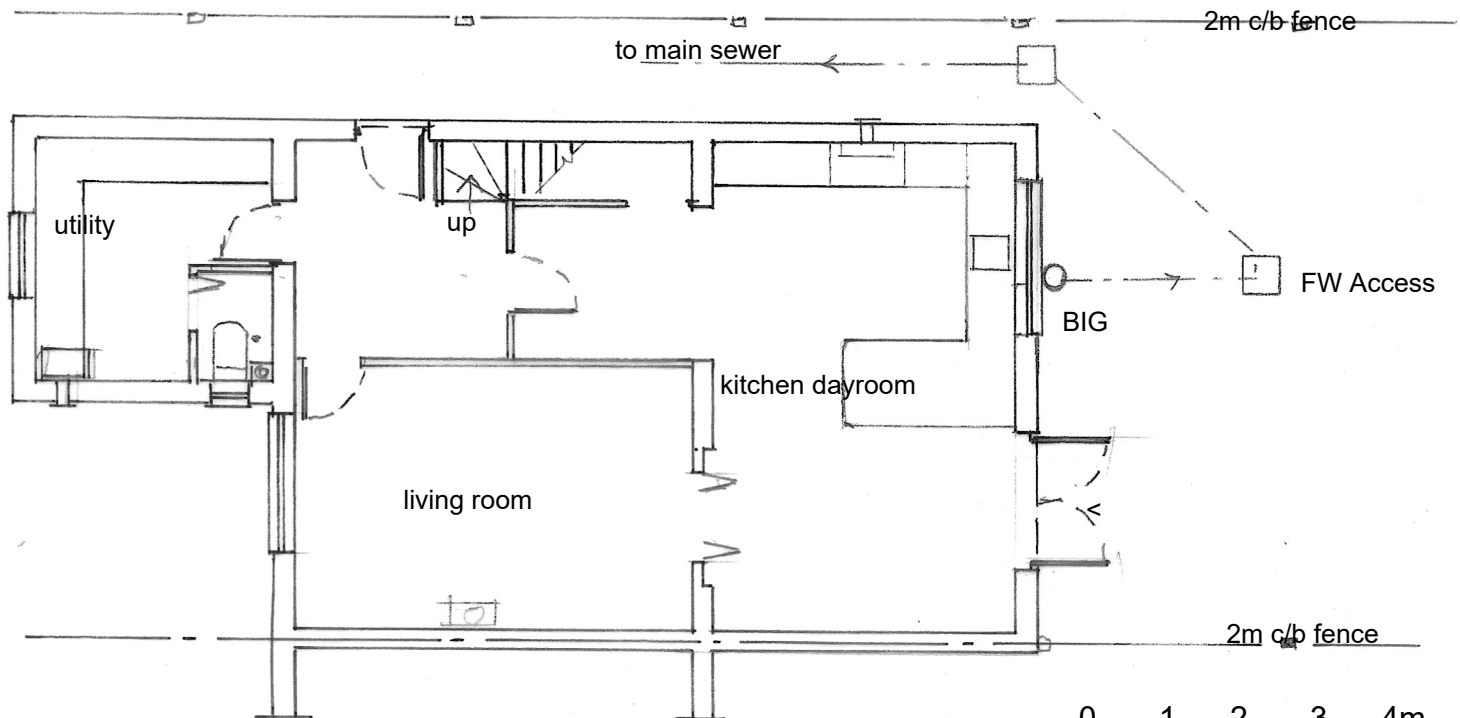

EXISTING

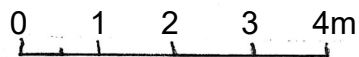

16 RYE CLOSE, BOURTON ON THE WATER, GL54EB
Existing & Proposed Ground Floor Plan 1.100 (A4) Ref. 16.1
Newleys Design 0749863164187. newleys1@gmail.com