


NB ALL ALTERATIONS / NEW EXTENSIONS ARE HIGHLIGHTED IN RED

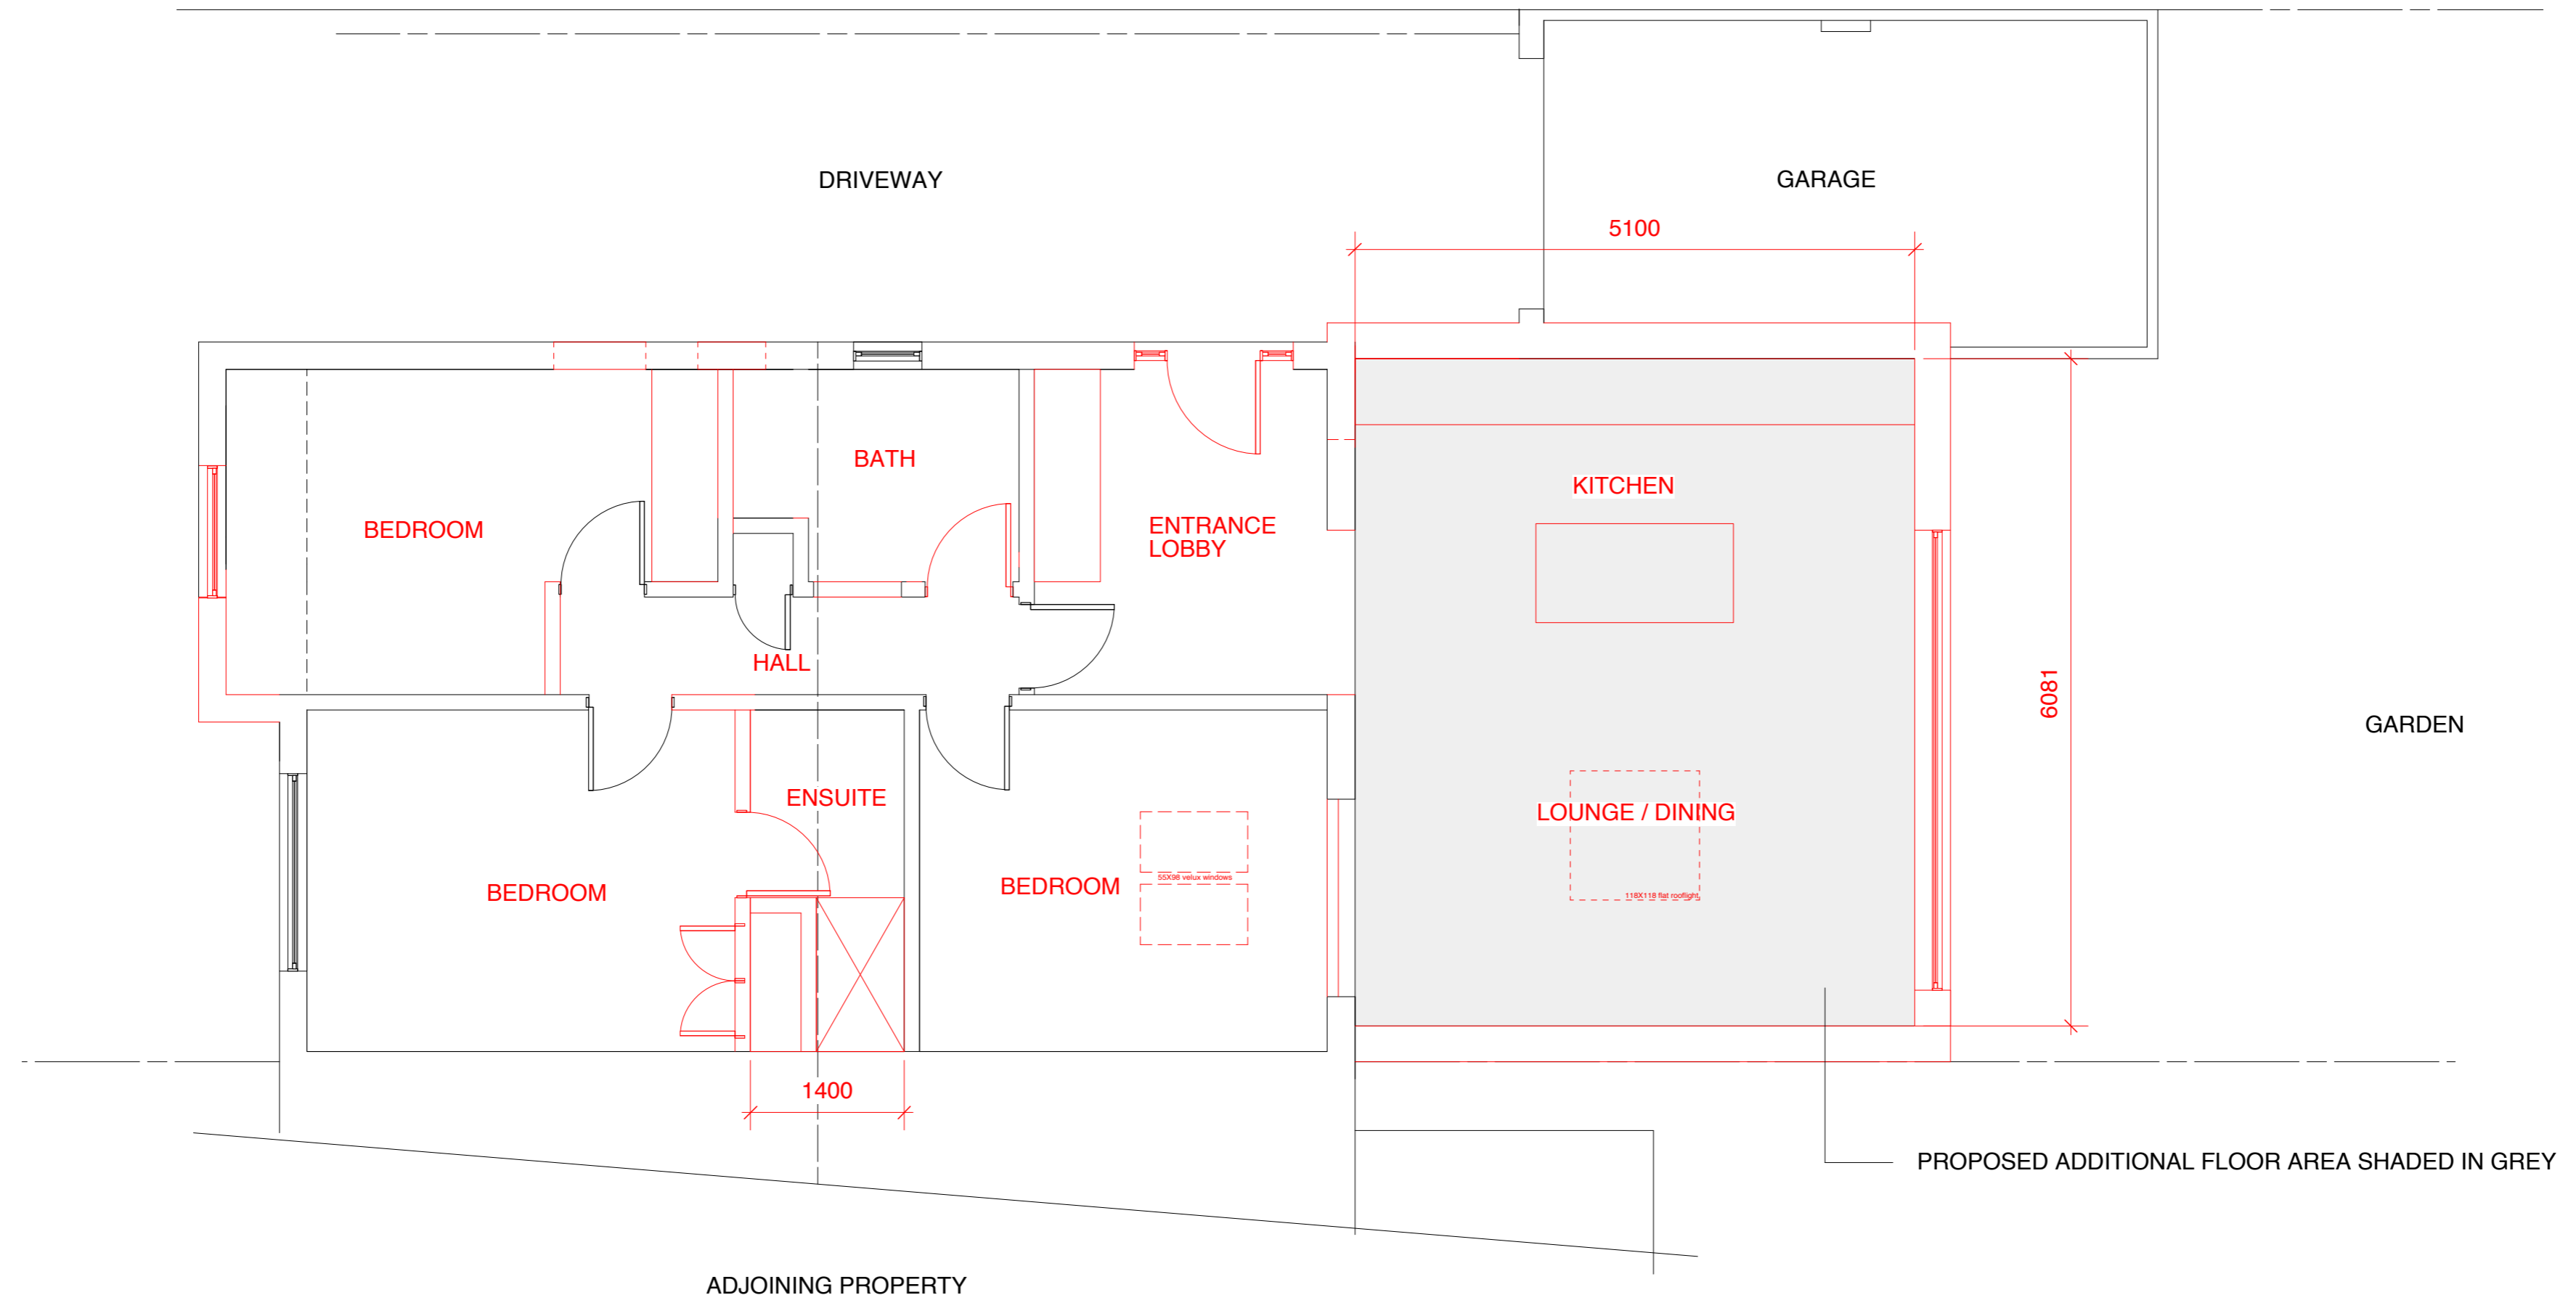

Title PROPOSED PLAN		
Drawing Number KR/03a.	1:50 @ A2	Drawn By DL
CAD File Name 43 KINGSMILL ROAD		Date MARCH 24