


REDEVELOPMENT of
2b FOX STREET
GILLINGHAM MET HQ

INDICATIVE THIRD & ROOF LAYOUTS

DRAWING 4 SCALE 1:8100
MARCH 2024



THIRD FLOOR

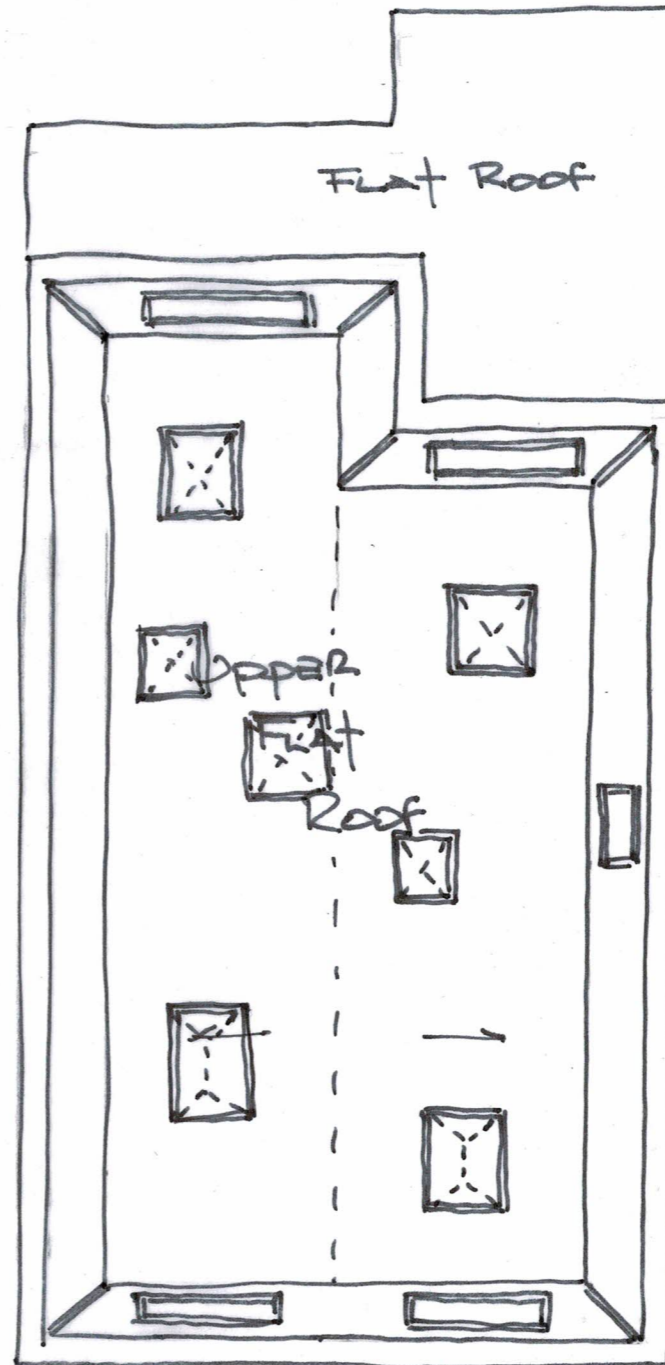

ROOF

FLOOR DESCRIPTION

GROUND FLOOR.

COMMUNAL - 4 NO
PARKED SPACES -
CYCLE STORE - BIN
STORE - SWITCHGEAR

FIRST FLOOR

4th FLAT 1. - 2nd
BEDS - GROSS AREA
106m²

SECOND FLOOR

LEVEL 1 OF MAISONNETTES
1 & 2 - LIVING AREAS
GROSS AREA L1 M1 =
54.8m² - L1 M2 = 41m²

THIRD FLOOR

LEVEL 2 OF MAISONNETTES
1 & 2 - BED AREAS
GROSS AREA L2 M1 =
43m² - L2 M2 = 39m²

MAISONNETTES 1 & 2
ARE 2 BED 4 PERSON

