



FLOOR PLAN




ROOF PLAN

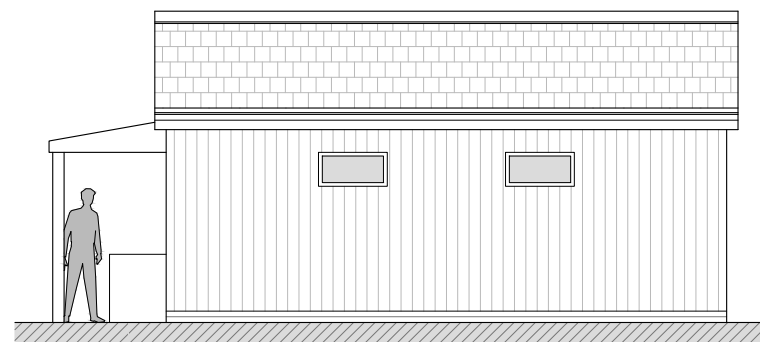


FRONT / WESTERN ELEVATION

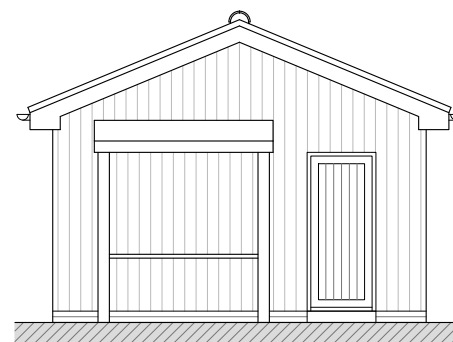


SIDE / NORTHERN ELEVATION

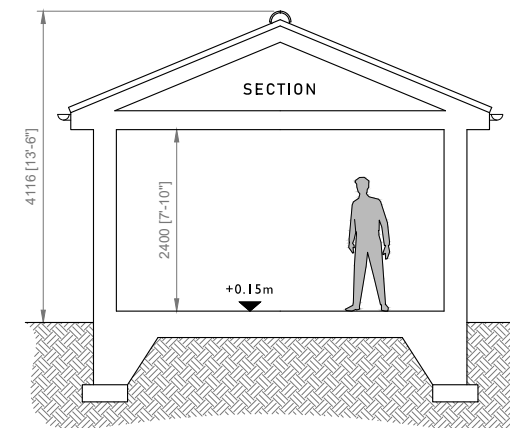

SECTION

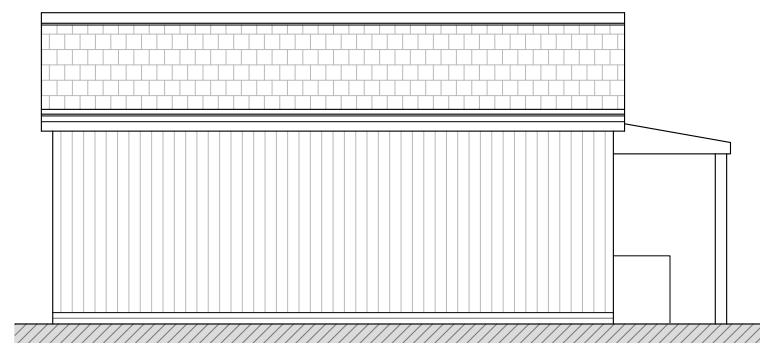

REAR / EASTERN ELEVATION

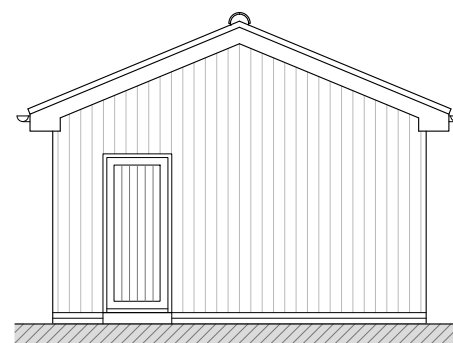

SIDE / SOUTHERN ELEVATION

**MATERIALS**

- Walls: Fortex Argyl Brown Weatherboard Cladding
- Roof: Plain Concrete Tile
- Rainwater Goods: uPVC (black)
- Doors: uPVC (white)



T: 01507 307485  
 mail@andrewcloverplanninganddesign.co.uk  
 www.andrewcloverplanninganddesign.co.uk

Project	Touring Caravan Site	
Location	Rosa Campsite, Wigg Lane, Chapel	
Drawing Title	Proposed Toilet Block	
Status	Planning	
Date	20.03.2024	
Scale	1:100 @ A3	
Drawing No.	61924-04	Rev

This drawing is for illustrative purposes and for planning approval only. It should not be used for construction and therefore risk identification under the Construction (Design & Management) Regulations has not been carried out.  
 This drawing is the property of Andrew Clover Planning and Design Ltd and must not be reproduced without prior written consent.  
 Do not scale from this drawing, use printed dimensions only.