




PROPOSED REAR ELEVATION

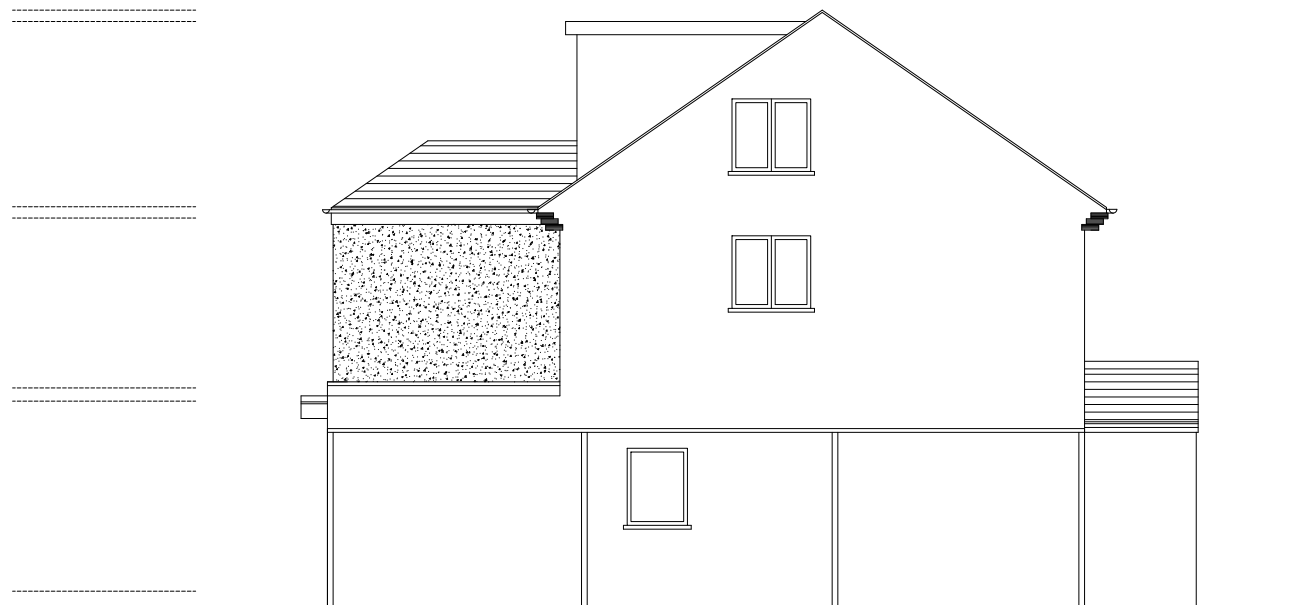

PROPOSED LEFT ELEVATION




PROPOSED FRONT ELEVATION



SCALE - 1 : 100.

- 1. ALL FINISHES TO MATCH EXISTING.
- 2. WALLS TO BE BUILT UP TO MATCH EXISTING.
- 3. ALL NEW WINDOWS TO MATCH EXISTING.
- 4. ROOF TILES TO MATCH EXISTING.

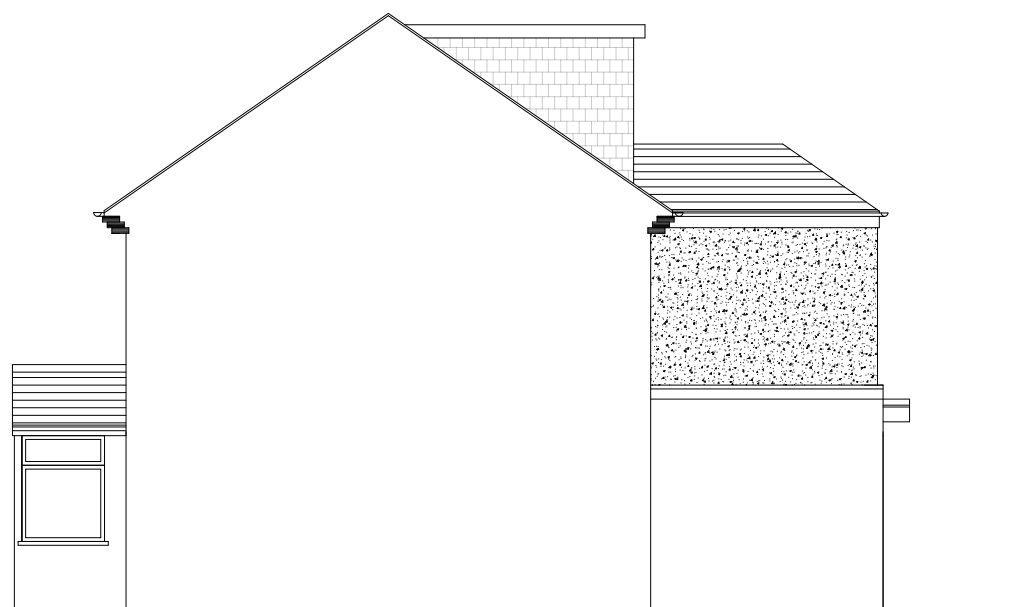

PROPOSED RIGHT ELEVATION

TL TECON Ltd.
 Consulting Civil & Structural Engineers
 116A High Street
 Edgware, Middlesex, HA8 7EL.
 M: 07956244652 E: teconltd@hotmail.com

NOTES:

NOT FOR CONSTRUCTION

Client

Job Title

9 BARNHURST PATH, WATFORD, WD19 6TX

Scale

1: 100.

Size

A3

Drawn by

TL

Date

MARCH 2024

No.	DESCRIPTION	DATE
Drawing Title PROPOSED ELEVATIONS		
Drawing No.		
11	P	06