


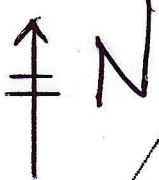

Playground



BAKER STREET

Piccadilly Road

LIS STREET

ALBION STREET

160.6m

160.6m

LB

TCB

EXISTING SITE PLAN 1:500 P.R.34-36/3A