





Front Elevation
1 : 100



Rear Elevation
1 : 100

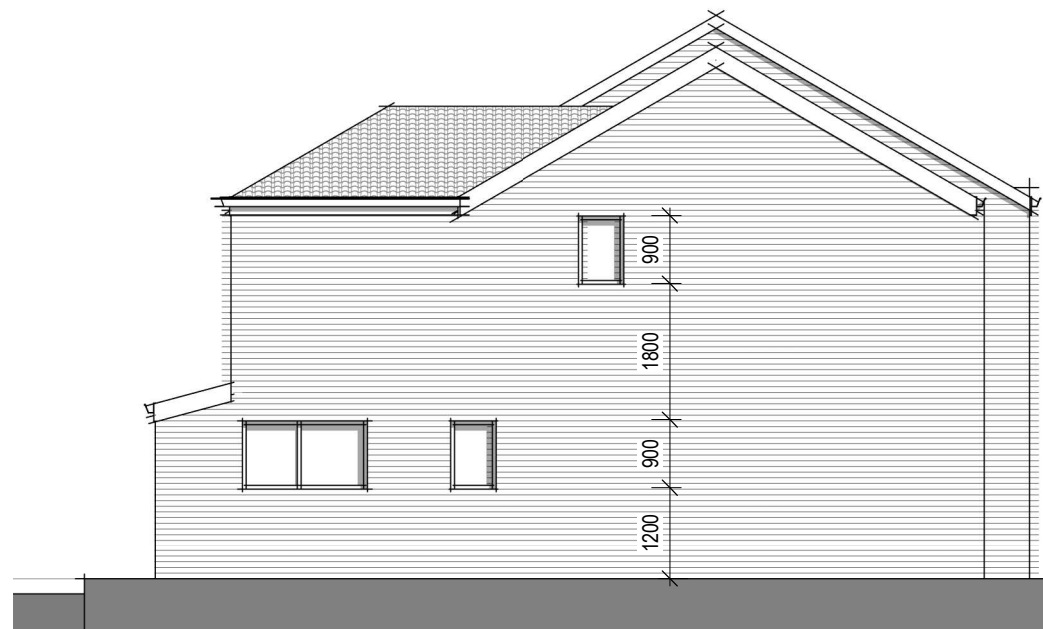

Side Elevation
1 : 100

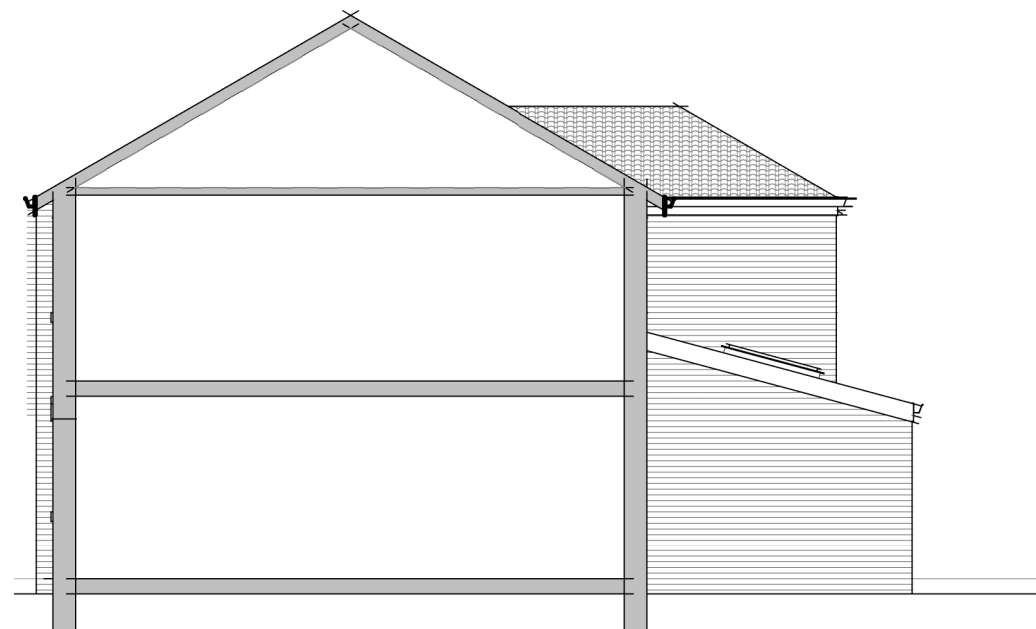

Side Elevation from Adjacent Plot
1 : 100

Proposed Materials Palette	
External Walls :	Brickwork to match existing house.
Roof Tiles :	Clay tiles to match existing house.
Rainwater Goods :	White Upvc.
Windows / Doors :	White Upvc.