



Ground Floor Plan
1 : 100

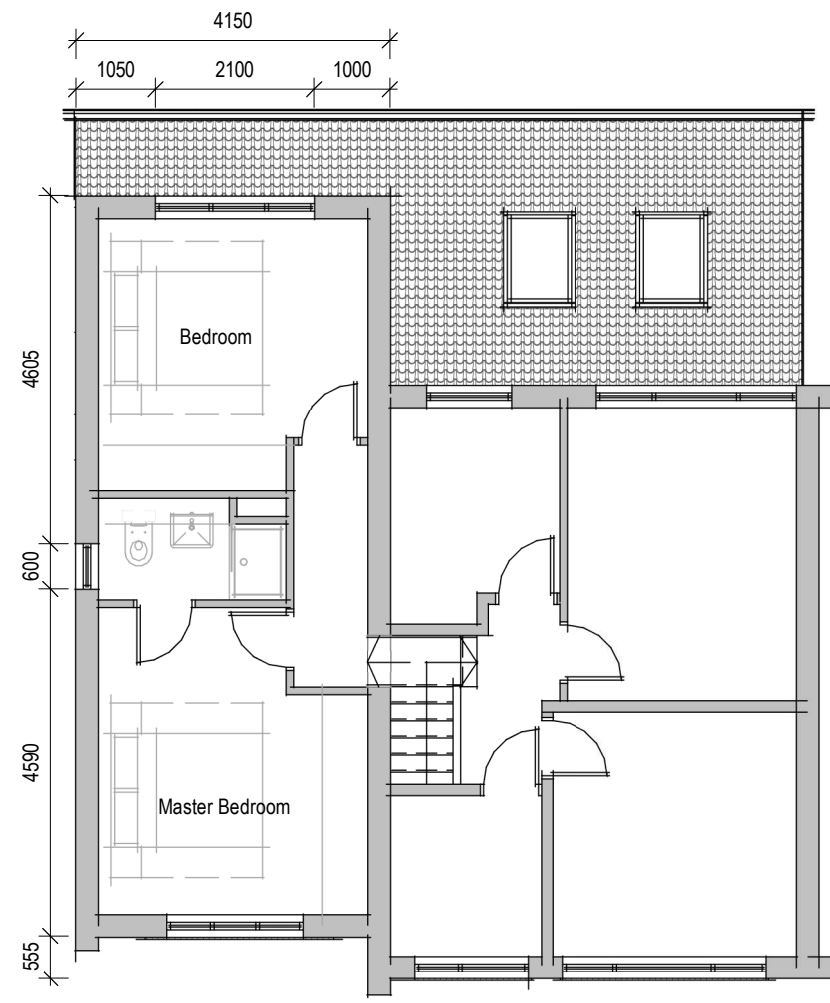

First Floor Plan
1 : 100

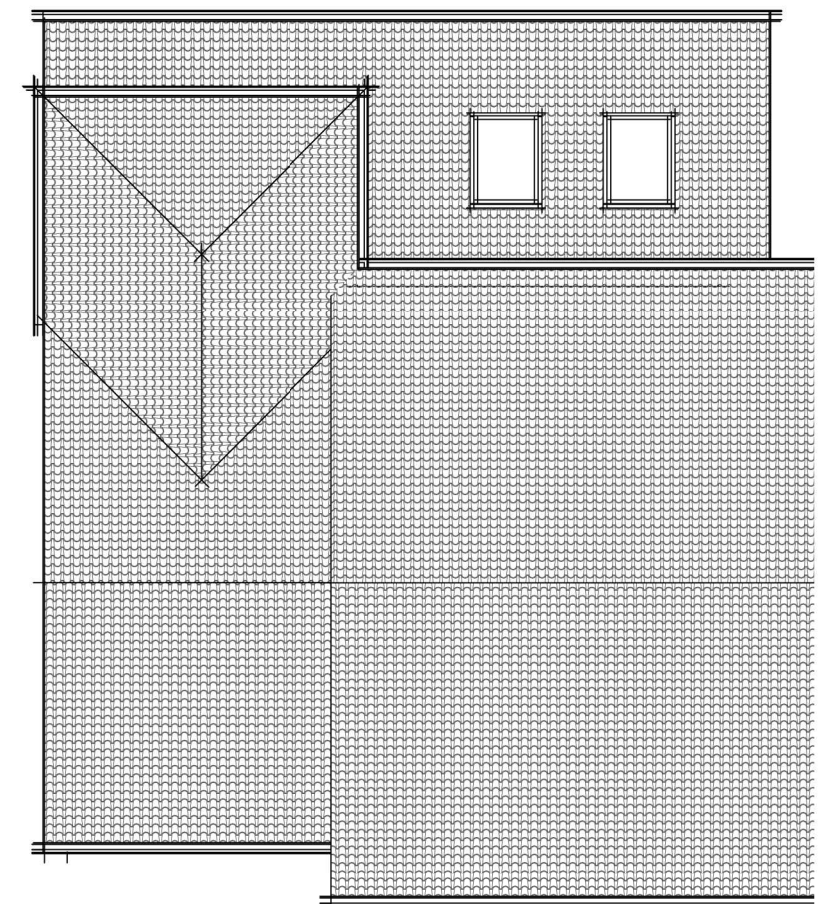

Roof Plan
1 : 100

6 Ashwood Gardens, Gildersome - Premises As Proposed