
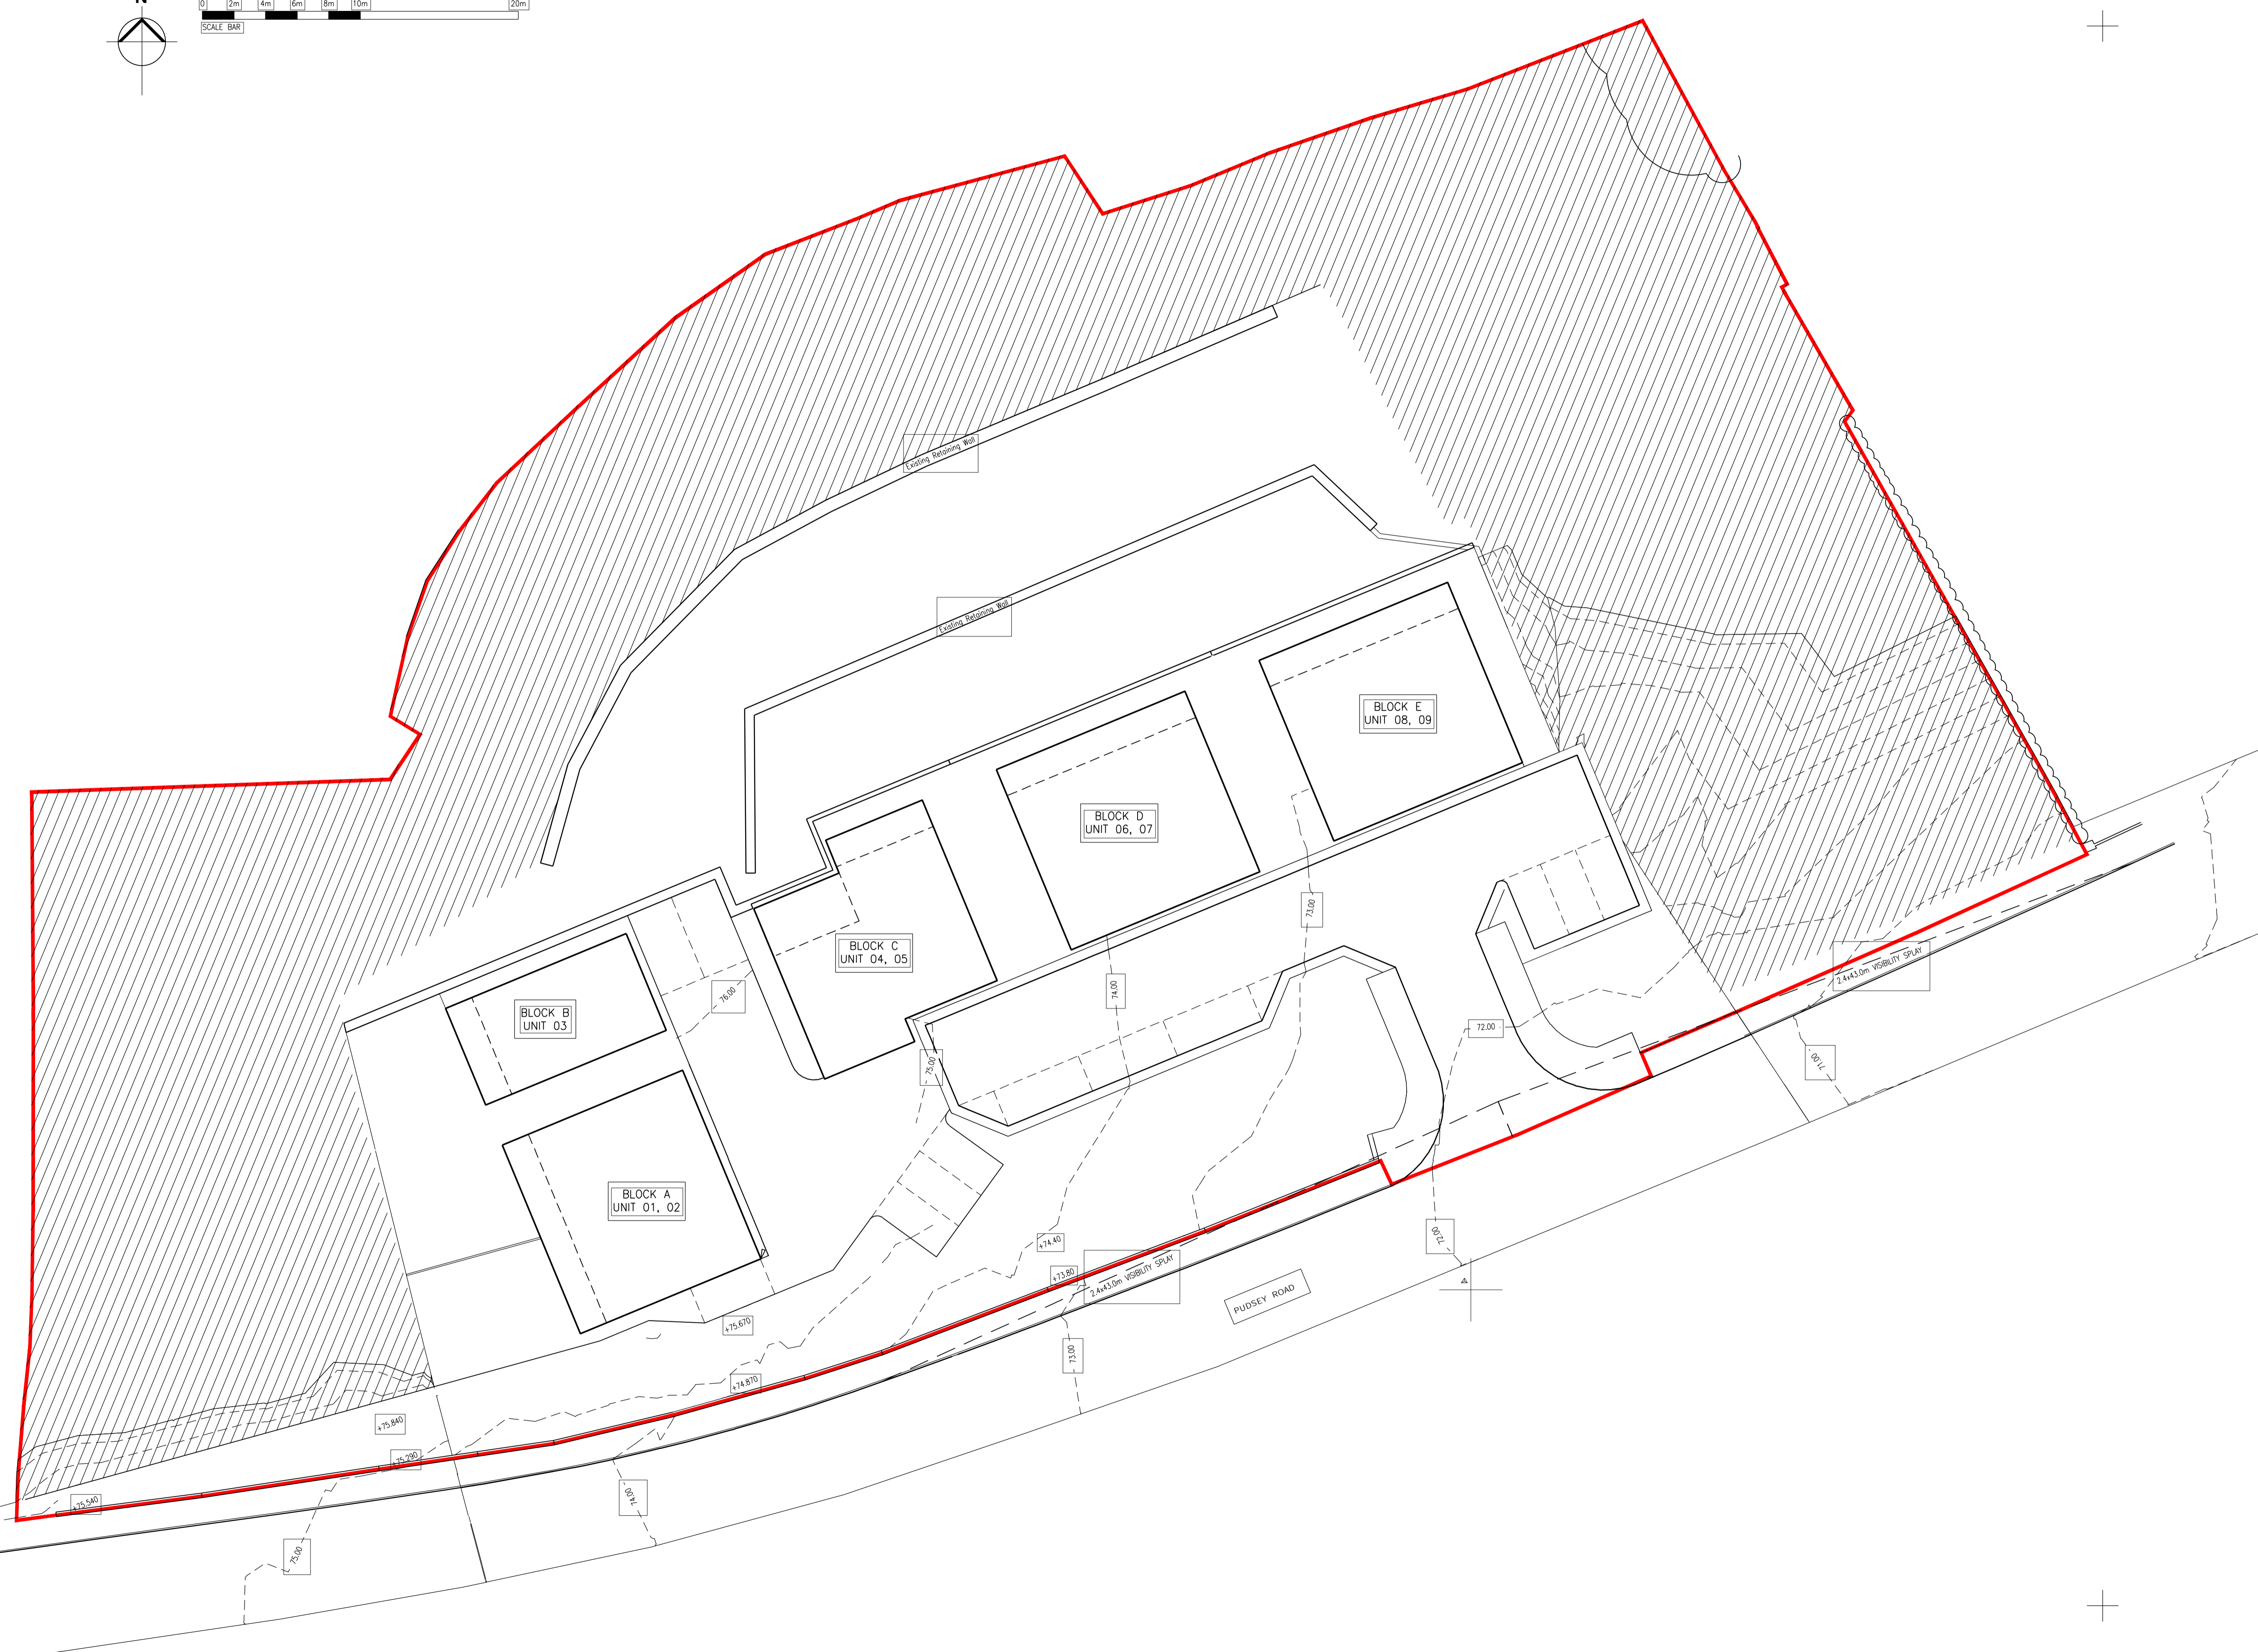


- NOTES**
- 1 ALL WORK TO BE CARRIED OUT IN ACCORDANCE WITH THE BUILDING REGULATIONS AND THE REQUIREMENTS OF THE LOCAL AUTHORITY.
 - 2 NO DIMENSIONS TO BE SCALED FROM THIS DRAWING.
 - 3 THE CONTRACTOR SHALL VERIFY ALL LEVELS AND DIMENSIONS ON SITE BEFORE COMMENCEMENT OF WORK.
 - 4 ON SITE ALTERATIONS TO THE CONSTRUCTION OR FINISHES SHOWN OR IMPLIED ON THIS DRAWING MUST BE DRAWN TO THE ATTENTION OF THE ARCHITECT BEFORE SUCH WORK IS IMPLEMENTED.
 - 5 ALL TIMBERS REQUIRE PRESERVATIVE TREATMENT
- © COPYRIGHT RESERVED

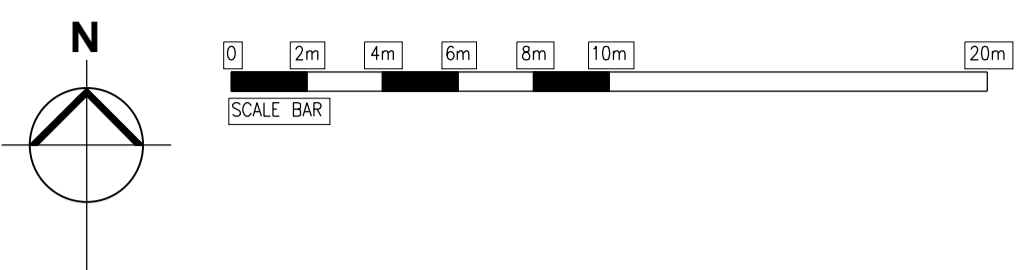

05	28.02.21	UPDATED TO SITE CONDITIONS
04	28.02.21	MINOR UPDATE
03	28.02.21	UPDATED TO SITE CONDITIONS
02	05.02.21	Co-ordination of parking area & elevation
01	20.08.21	(01) Area Added
00	13.08.21	General Revision & New Drawing Number

Rev: 05 Date: 28.02.21 Details

Drawing Status:

BUILDING REGS

Client:
Ian Clarke

Site:
Block 4
Pudsey Road
Leeds

Drawing Title:
Site Setout Plan

Project Number: P992	Drawing Number: 100	Revision: 05
Date: 13.08.2021	Scale: 1:200 @ A1	Drawn: JCM